


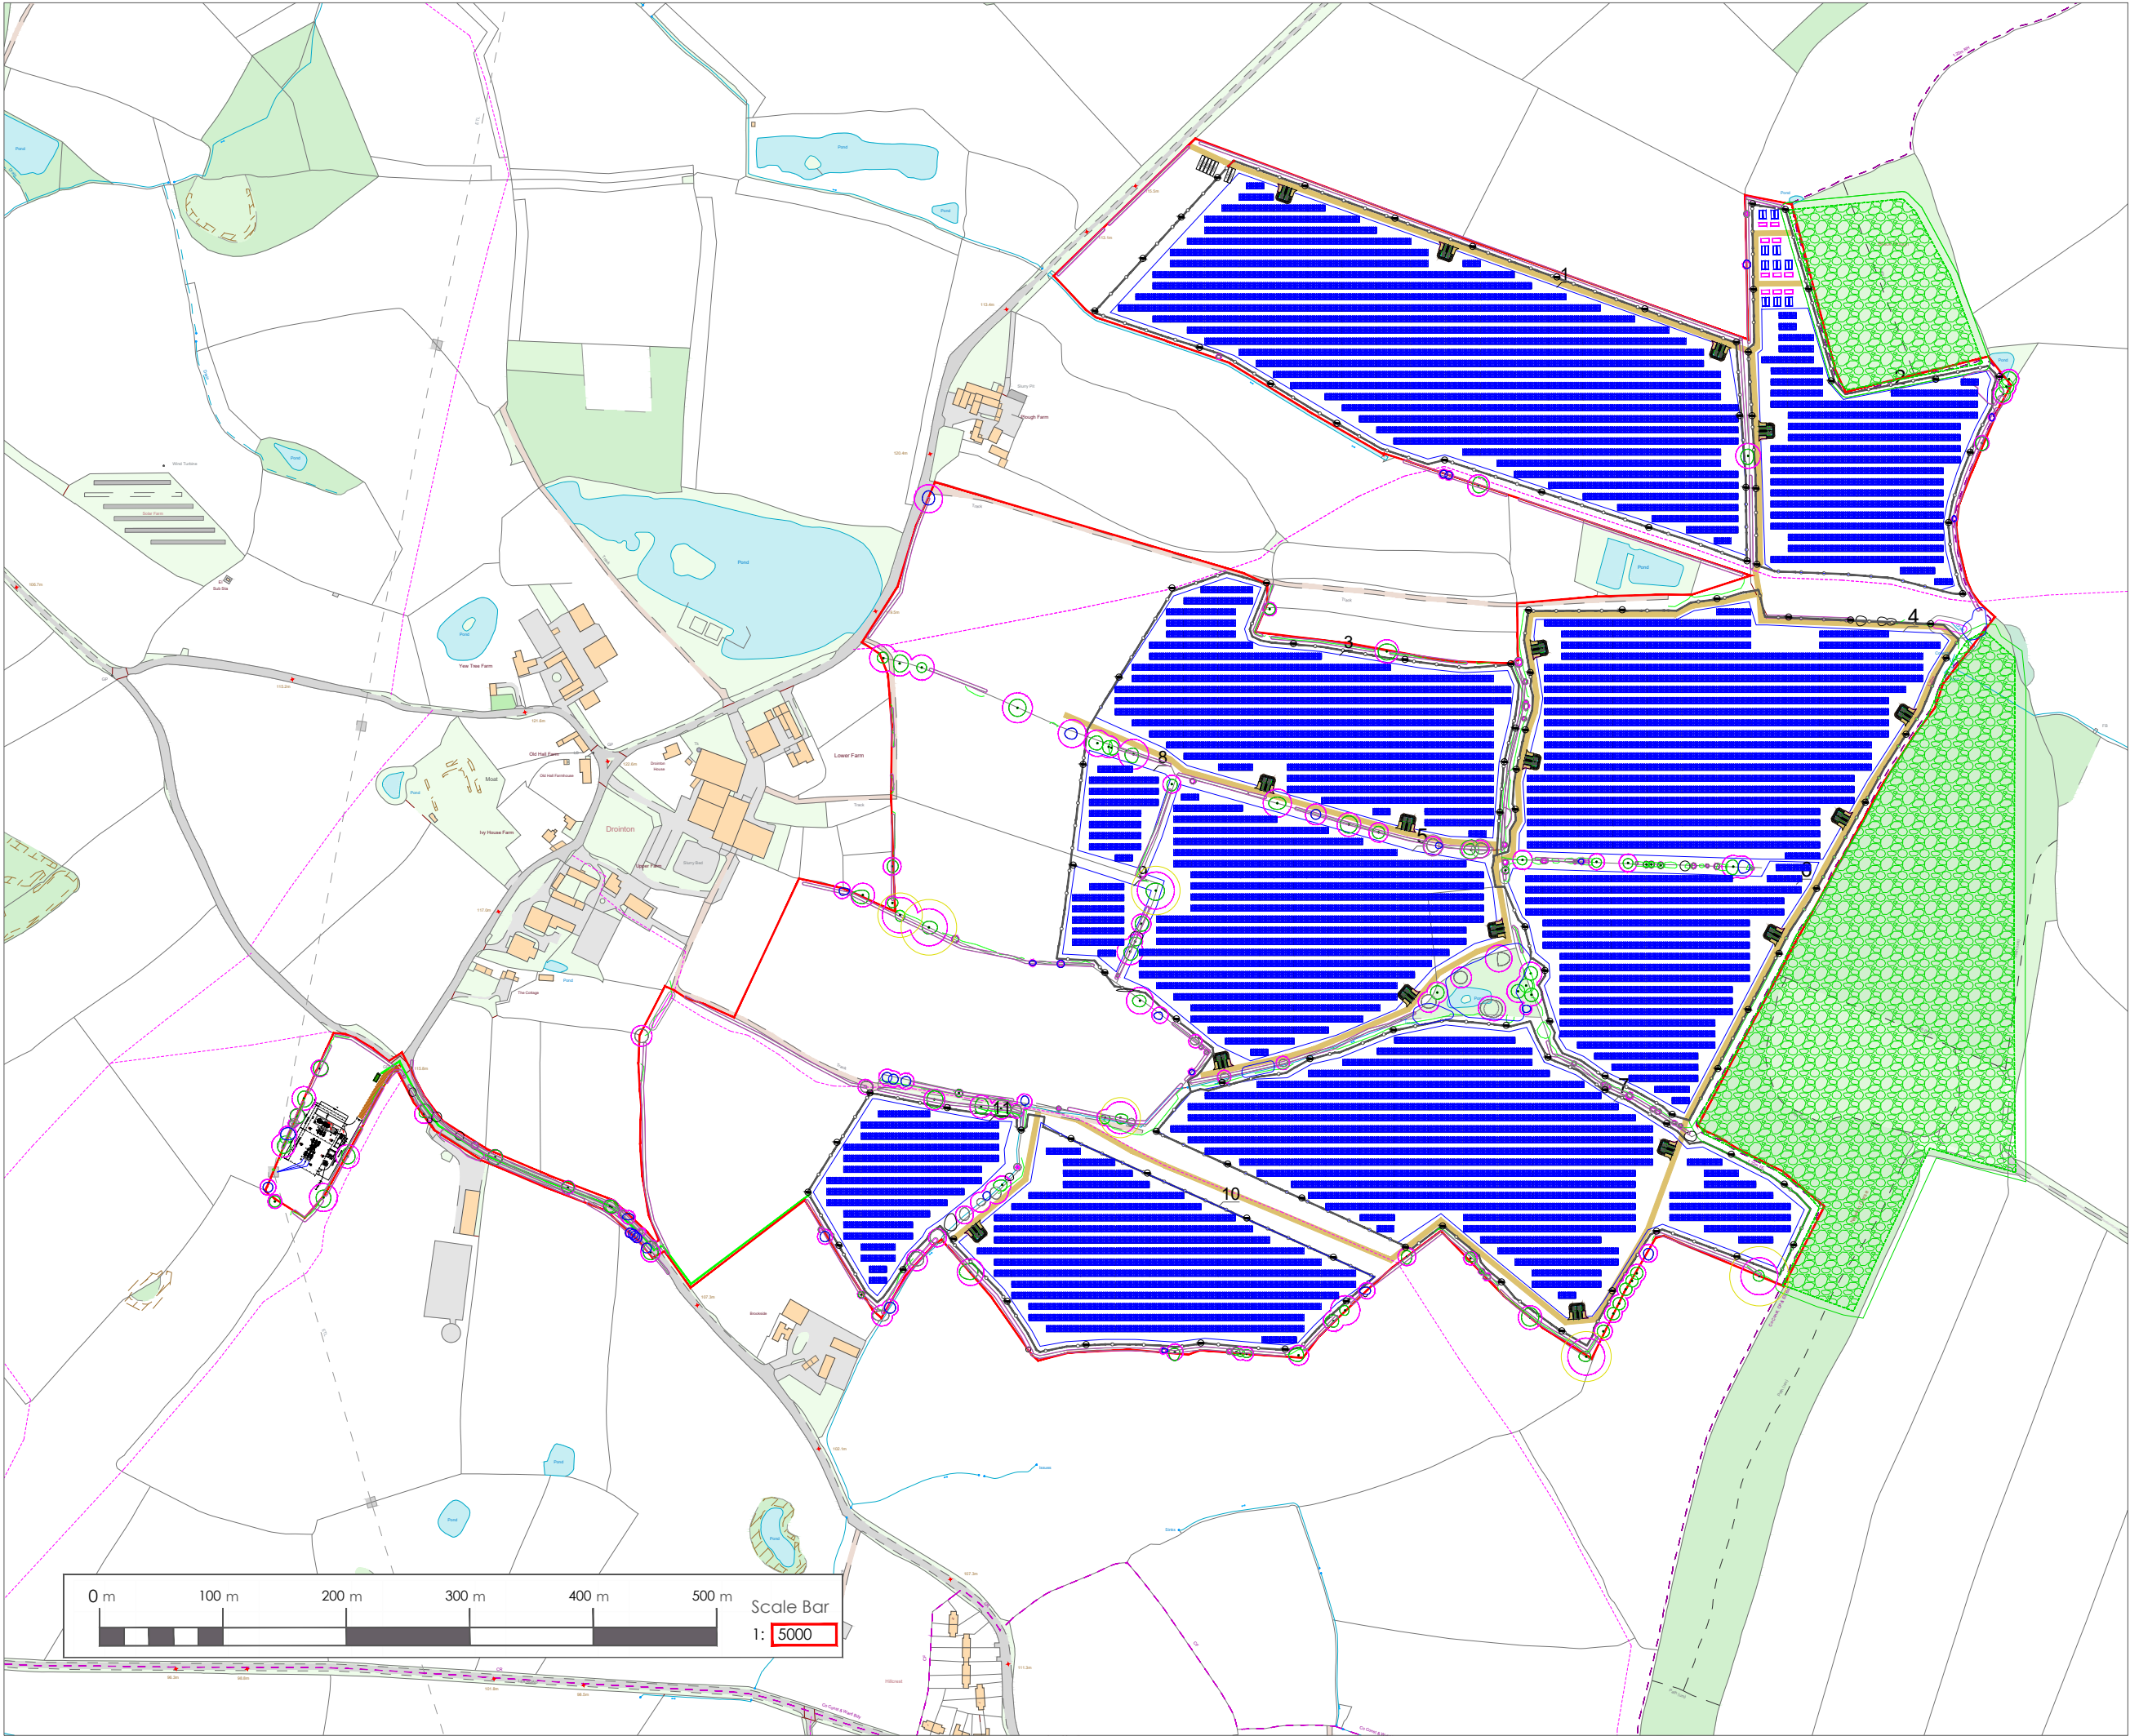

KEY:

- Site boundary
- PRoW
- Solar Table
- Customer Substation
- ESS Unit
- Access Track
- 132kV Substation
- Fenceline
- Transformer
- Water Container
- Spares Container
- Cable Route
- Gate
- CCTV



DATE: 27/06/24

PROJECT TITLE:
Lower Farm

DRAWING TITLE:
Planning Design

DRAWING VERSION NUMBER:
V14

SCALE: 1:5000

PAGE SIZE: A3

DRAWN BY: QR

APPROVED BY: LT