


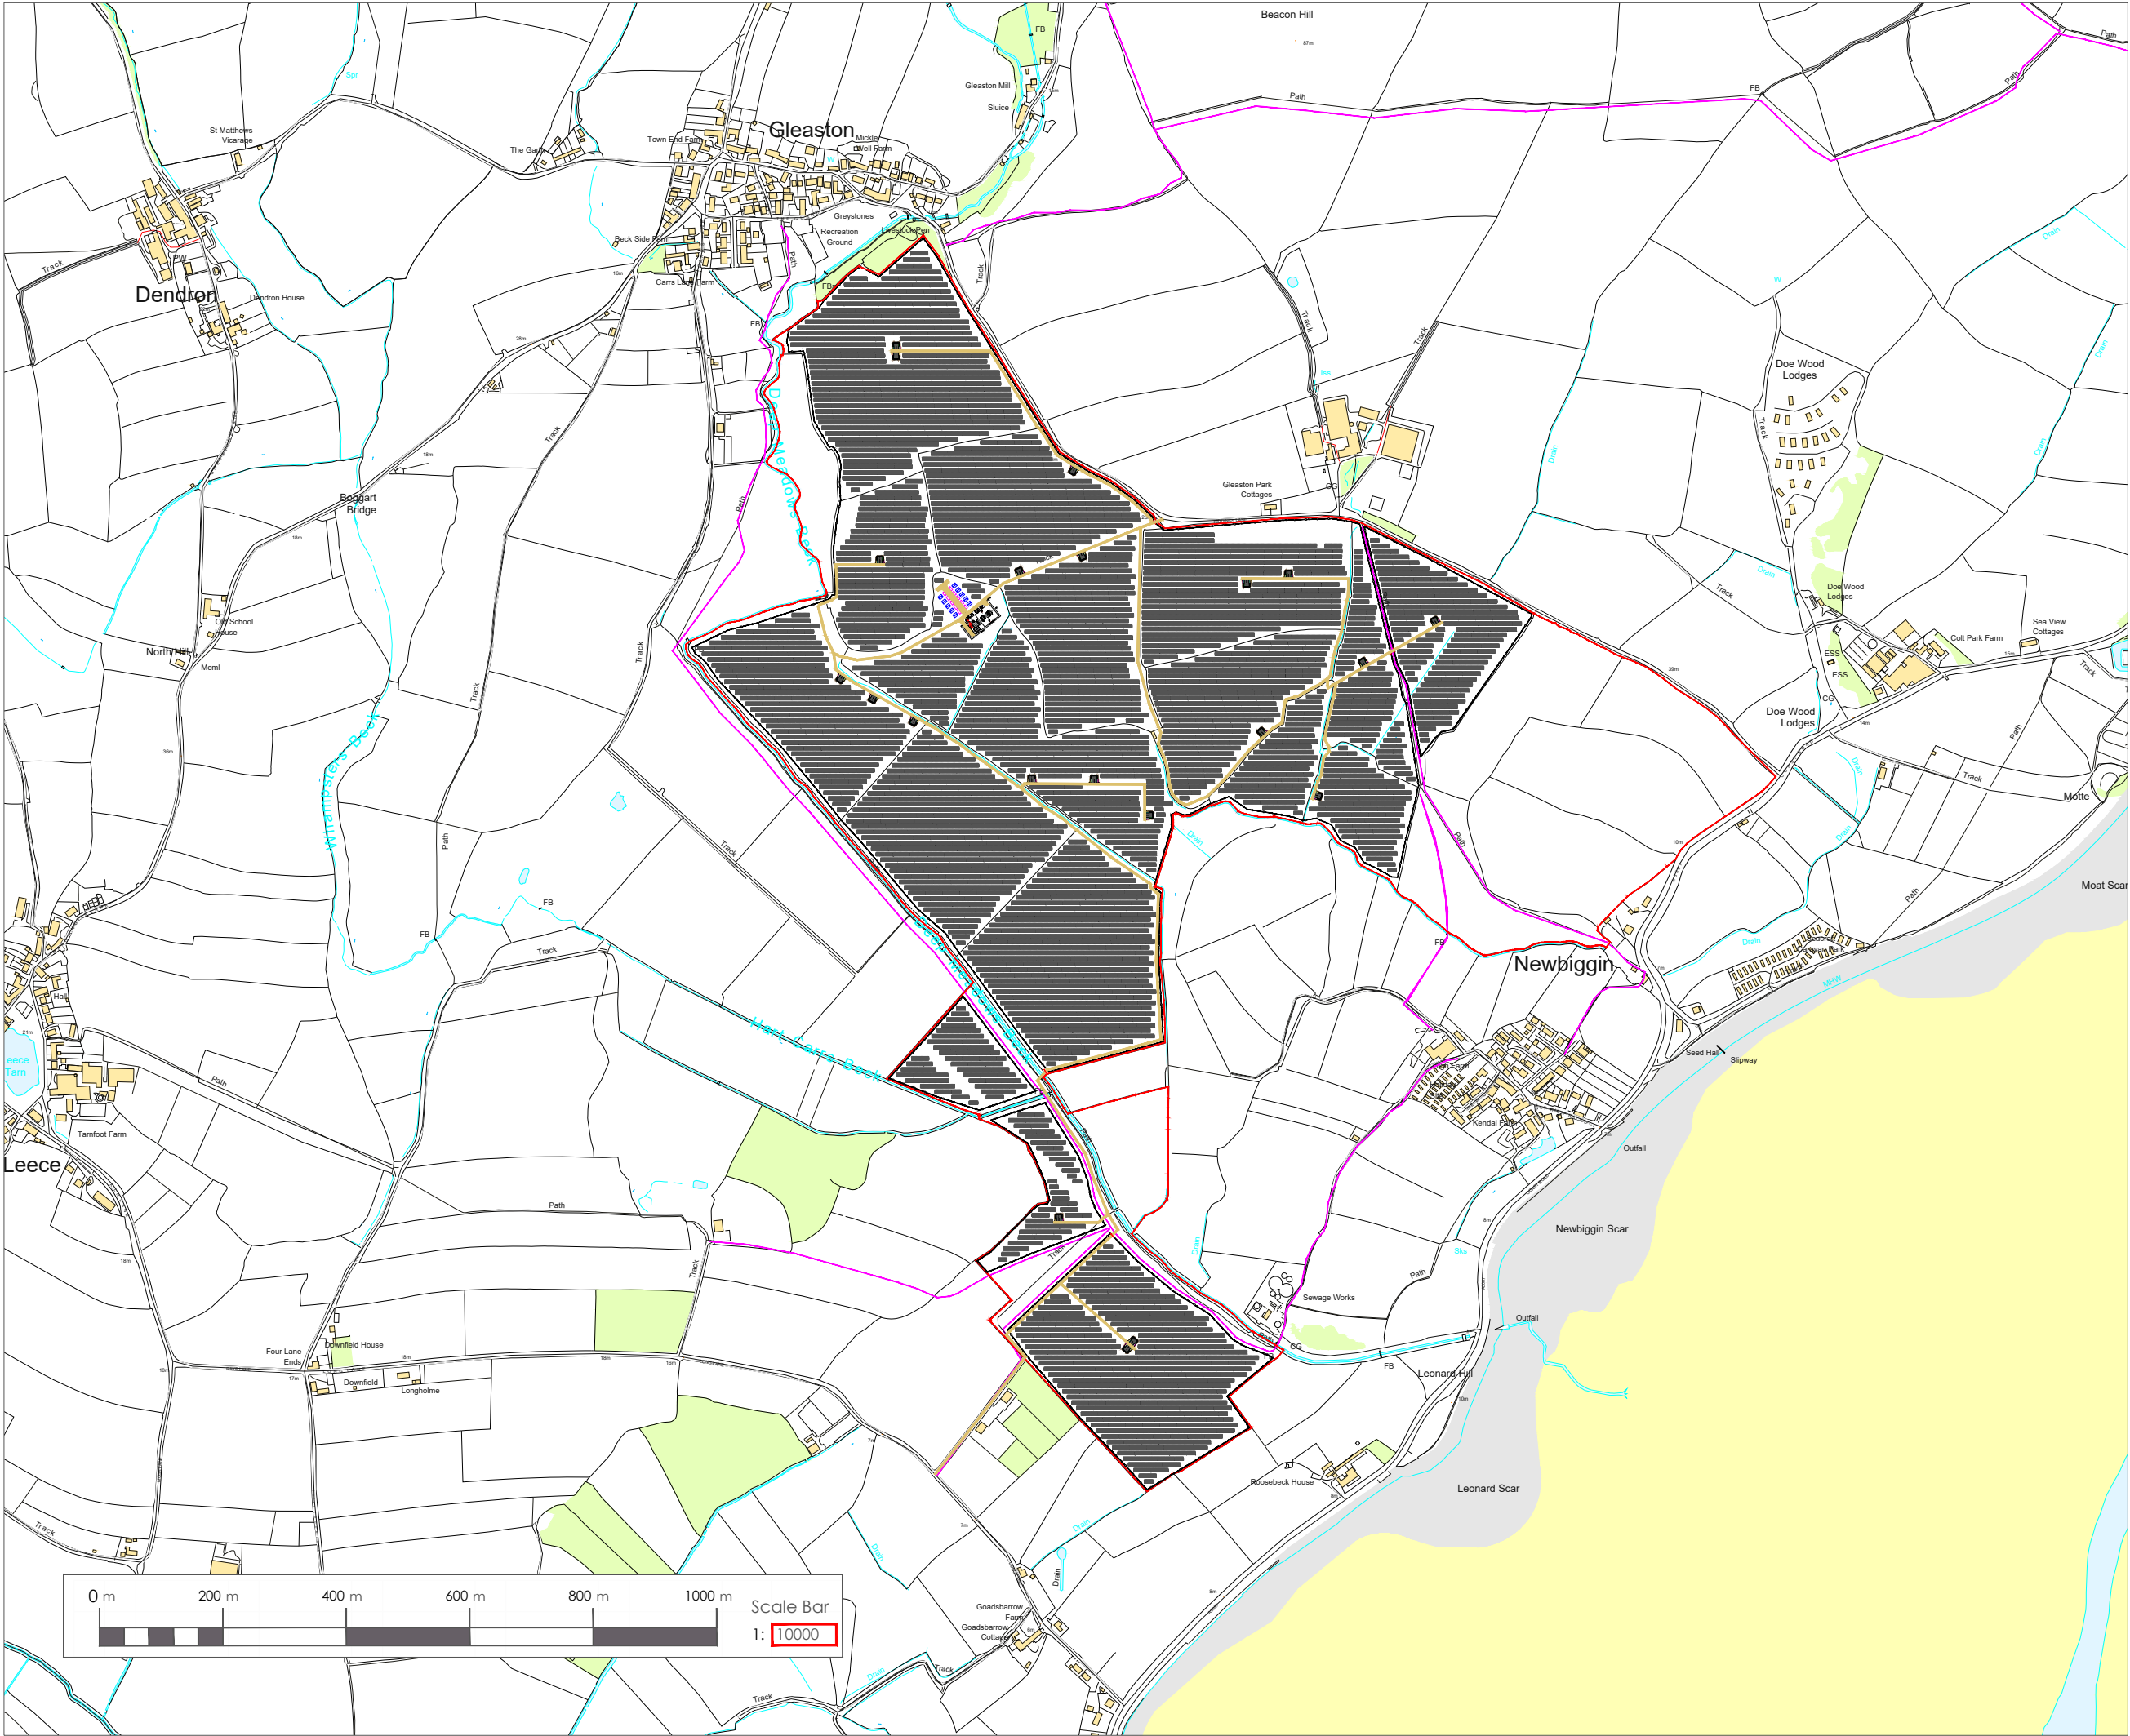



KEY:

- Development boundary
- PRoW
- Solar Panels
- MV Skid
- ESS
- Inverter/Transformer
- Fenceline
- Access Track
- 132kV Substation



DATE: 06/11/2023

PROJECT TITLE: Gleaston

DRAWING TITLE: Layout Plan

DRAWING VERSION NUMBER: GL5

|              |         |
|--------------|---------|
| SCALE:       | 1:10000 |
| PAGE SIZE:   | A3      |
| DRAWN BY:    | DD      |
| APPROVED BY: | HB      |