


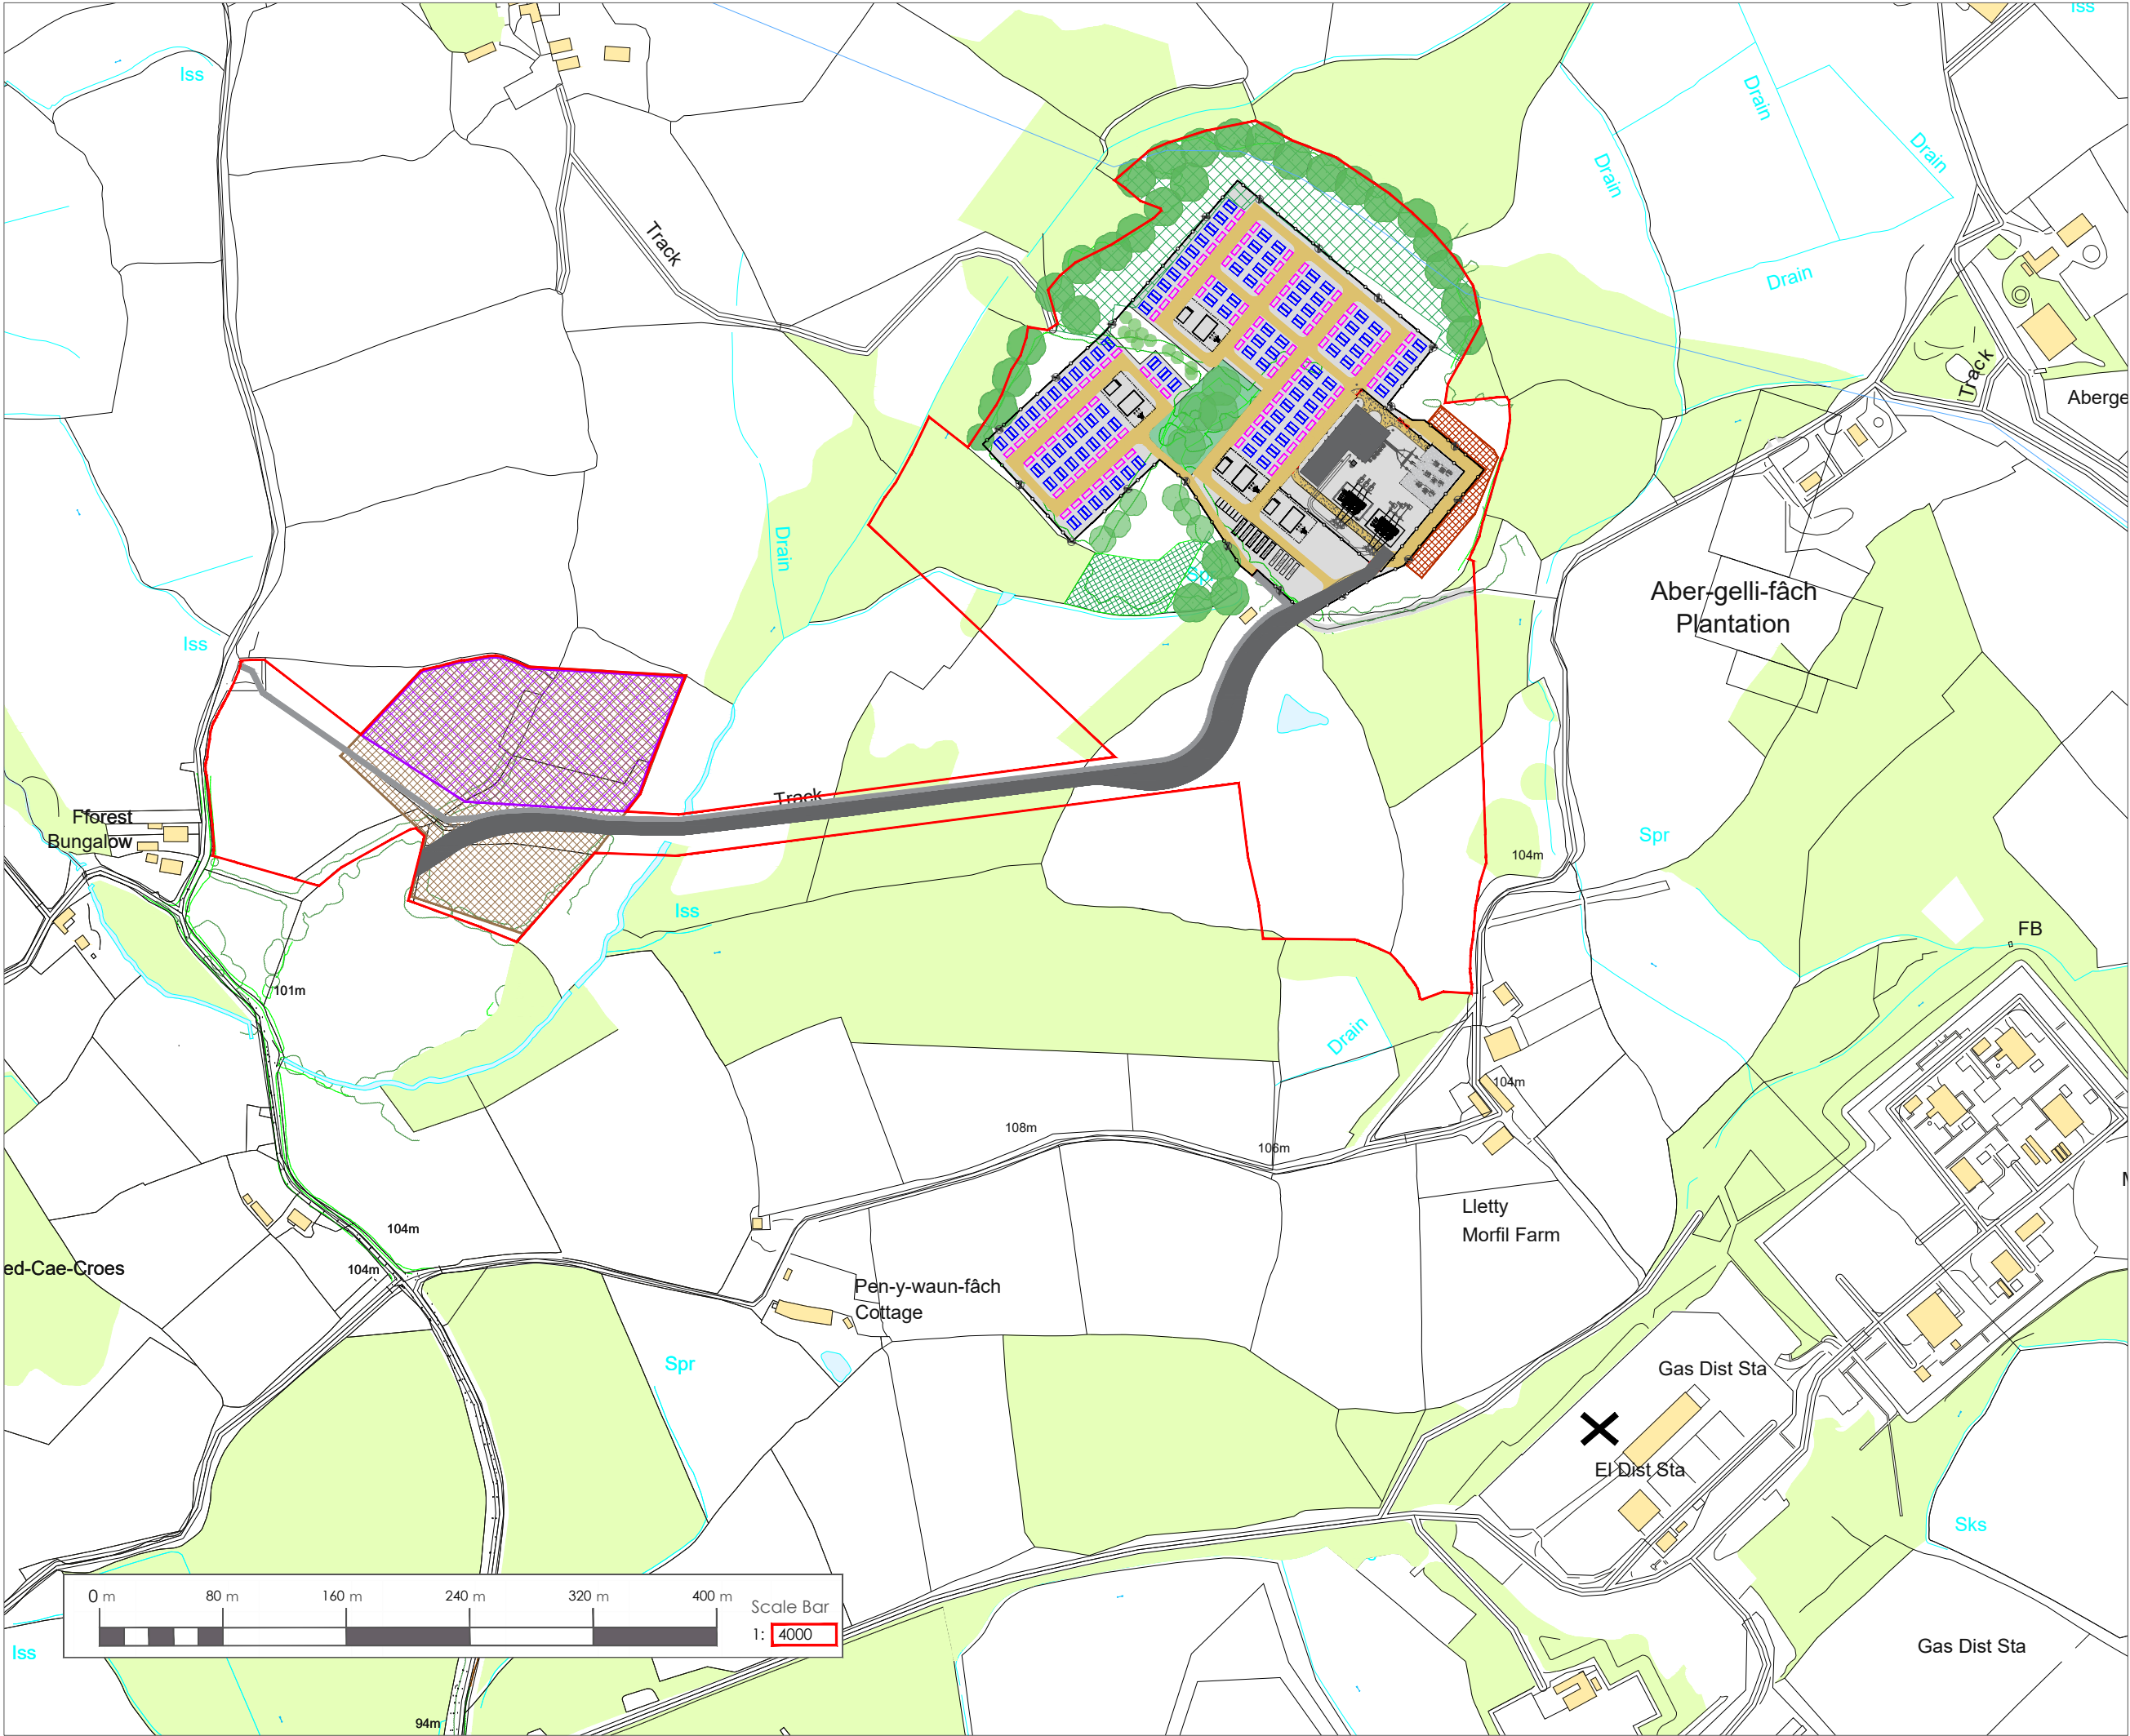



KEY:

- Planning Application Boundary
- Access Track
- Access Road
- MV Skid
- ESS Unit
- Alpha Substation
- 33kV Substation Bay
- Ecological Enhancement Area
- Tree
- Reinstated Hedgerow
- Construction Compound
- SINC
- Bund
- Soil Storage Area
- Internal Hedge Rows
- Canopy
- Water Container
- Office Container
- Storage Container
- Parking
- Fenceline
- Gate
- CCTV



DATE: 31/05/2024

PROJECT TITLE: Swansea North

DRAWING TITLE: Layout Plan

DRAWING VERSION NUMBER: V8

SCALE:	1:4000
PAGE SIZE:	A3
DRAWN BY:	QR
APPROVED BY:	BS