





Copyright Reserved

The Contractor shall verify and be responsible for all dimensions. DO NOT scale the drawing - any errors or omissions shall be reported to Stantec without delay.
The Copyrights to all designs and drawings are the property of Stantec. Reproduction or use for any purpose other than that authorized by Stantec is forbidden.

Notes

1. THIS DRAWING IS TO BE READ IN CONJUNCTION WITH ALL OTHER ENGINEER'S DRAWINGS.
2. ALL DIMENSIONS ARE IN METRES UNLESS NOTED OTHERWISE.
3. DO NOT SCALE FROM THIS DRAWING FOR COSTING OR CONSTRUCTION PURPOSES.
4. ALL LEVELS ARE IN METRES ABOVE ORDNANCE DATUM (AOD).

KEY:

- PROPOSED MAJOR CONTOURS (0.5m)
 PROPOSED MINOR CONTOURS (0.1m)
 ROOT PROTECTION AREA

P02	REVISED DRAWING TITLE	HR	DG	2023.11.16
P01	FIRST ISSUE	HR	DG	2023.09.15
Issued/Revision		By	Appd	YYYY.MM.DD
	DF	SMW	HR	2023.11.16
	Dwn.	Dsgn.	Chkd.	YYYY.MM.DD

Issue Status

S2 - FOR INFORMATION

This document is suitable only for the purpose noted above.
Use of this document for any other purpose is not permitted.

Client/Project Logo



Client/Project
INNOVA RENEWABLES DEVELOPMENTS


ENERGY STORAGE SYSTEM AT LAND
NORTH OF BRONWYLFA ROAD

Title

PROPOSED CONTOURS

SHEET 2 OF 2

Project No. 332610070	Scale 1:500
Revision P02	Drawing No. STN-HGT-XX-DR-CE-0602

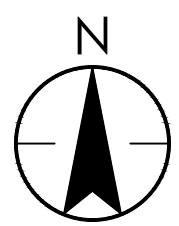


D

C

B

A

Plotted: 14/11/2023 11:16 11/10/2022 AM By: Ross, Henry
C:\Users\henry\Documents\332610070\332610070.dwg 332610070.dwg 14/11/2023 11:16 11/10/2022 AM By: Ross, Henry

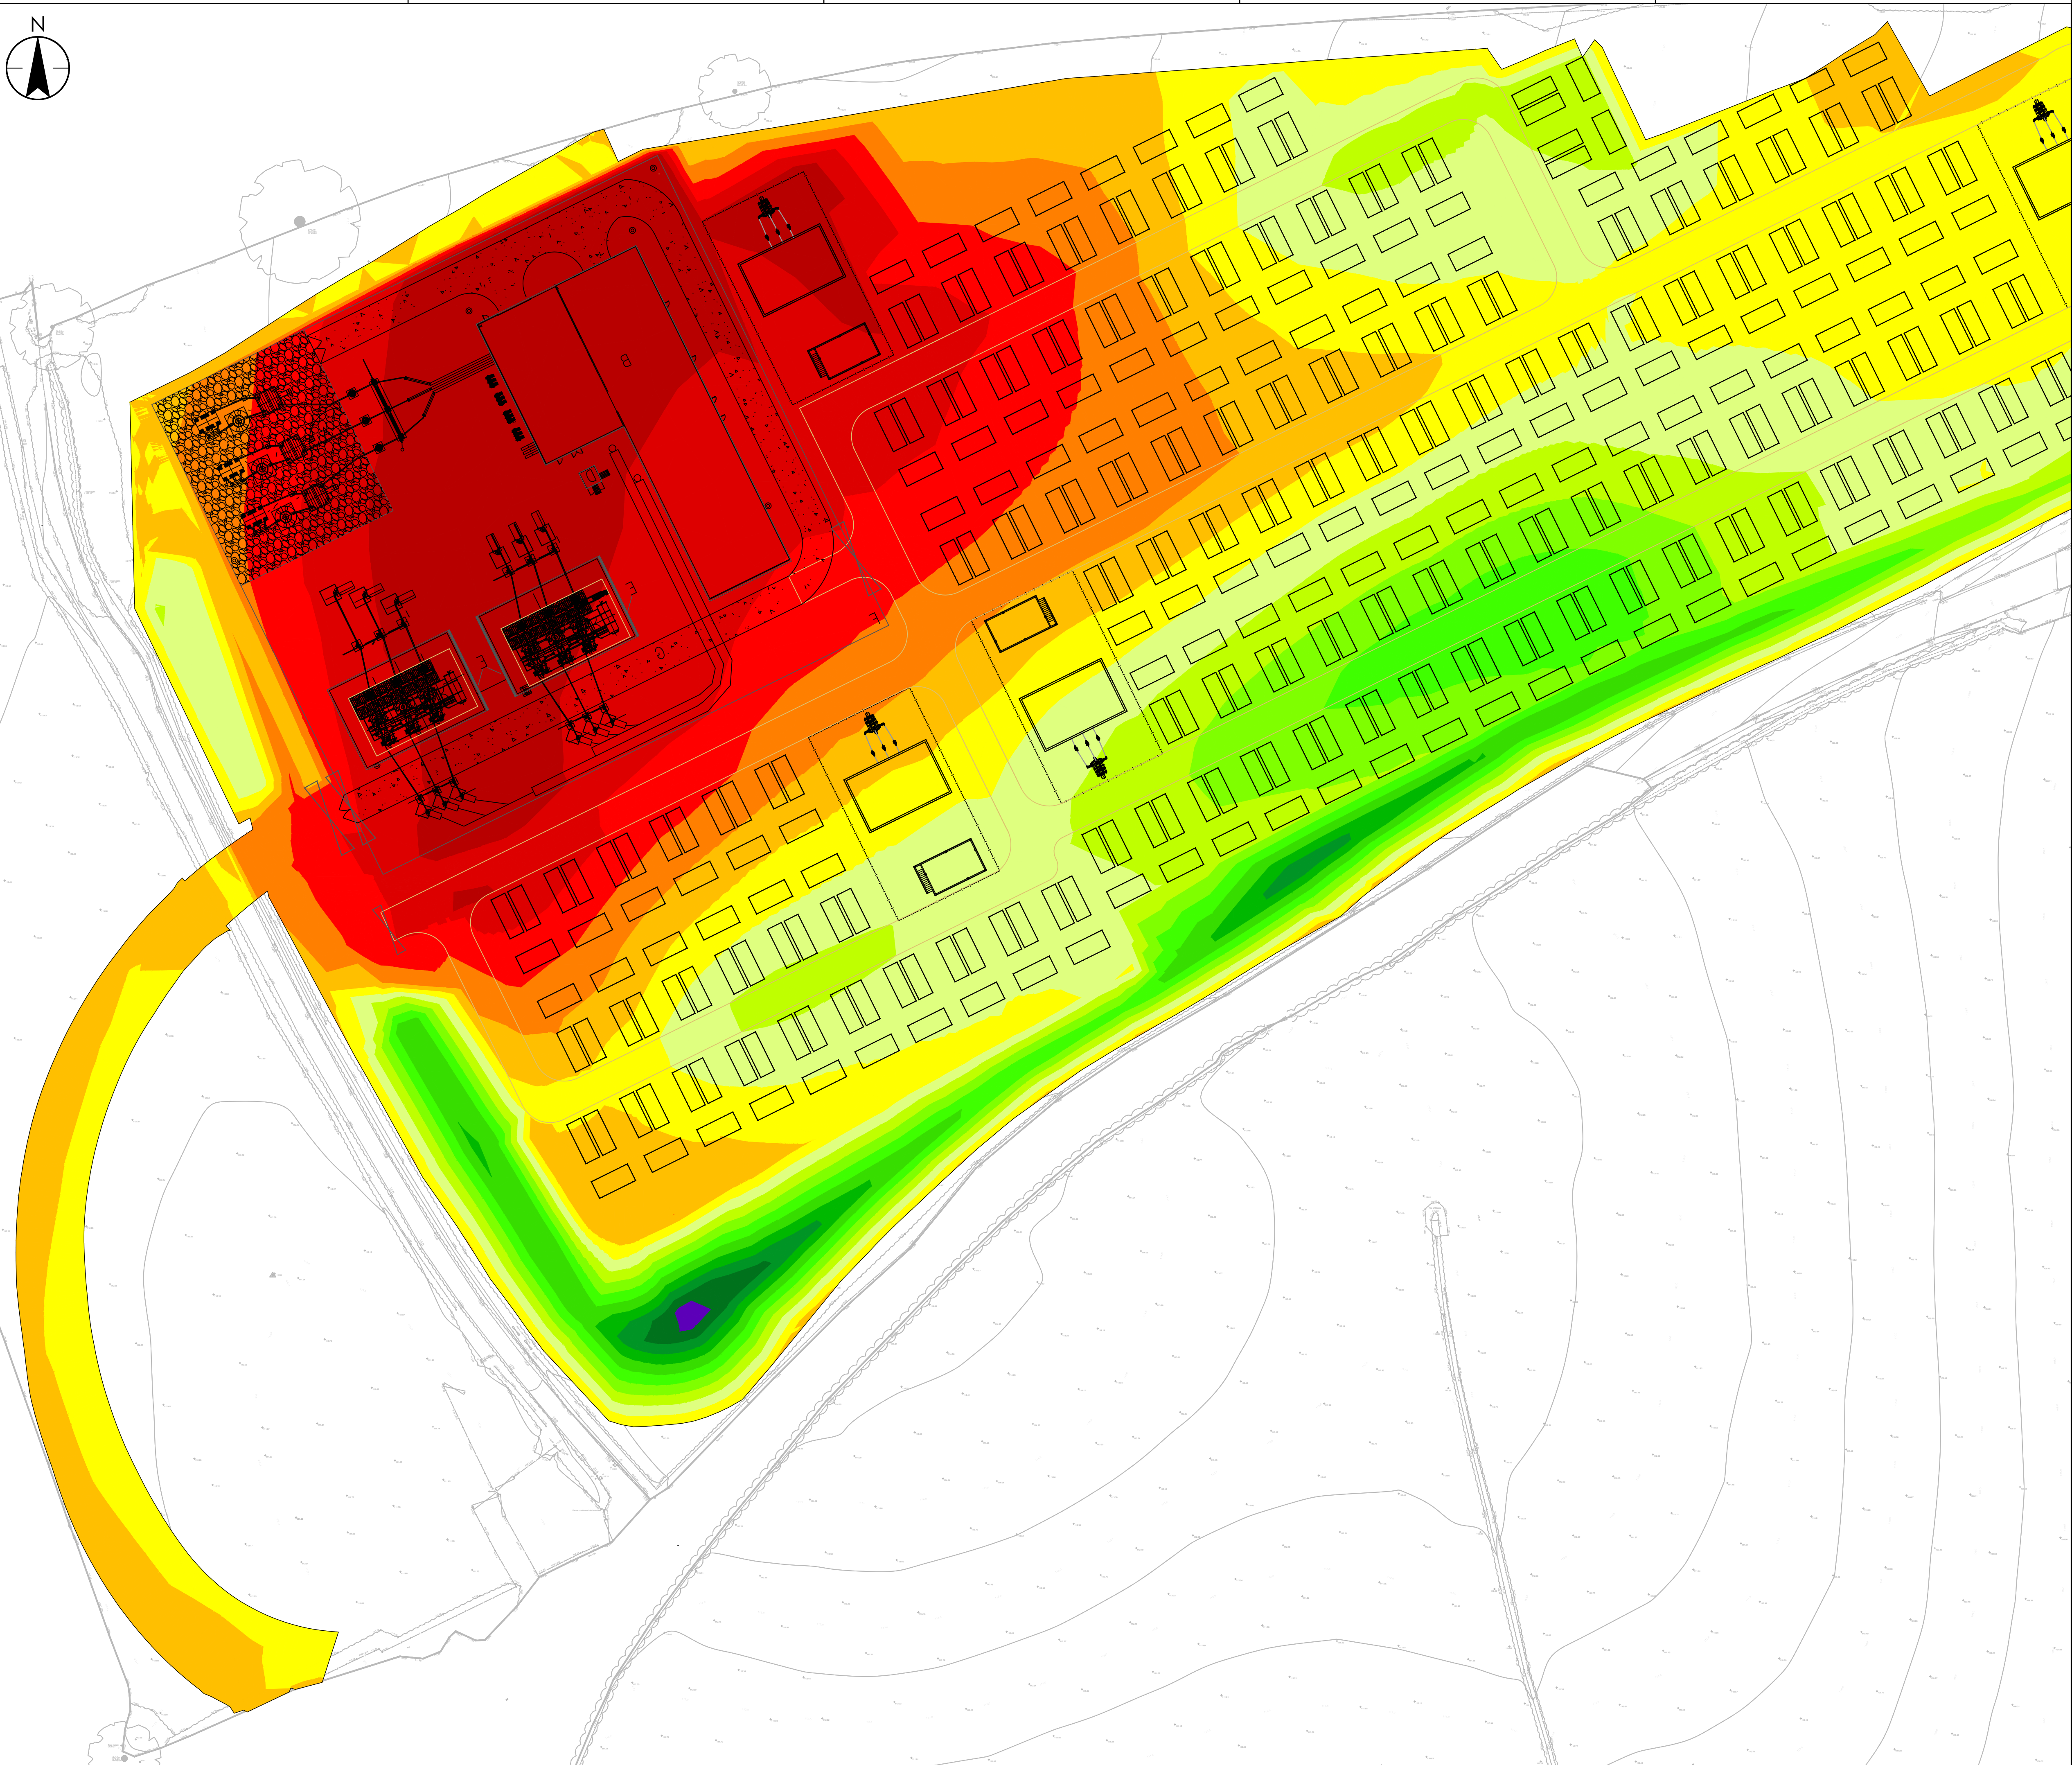

Stantec UK Limited
TAUNTON
Lakeside House, Blackbrook Business Park, Blackbrook
Park Avenue, Taunton TA1 2PX
Tel: +44 1823 218 940
www.stantec.com/uk

Copyright Reserved
The Contractor shall verify and be responsible for all dimensions. DO NOT scale the drawing
- any errors or omissions shall be reported to Stantec without delay.
The Copyrights to all designs and drawings are the property of Stantec. Reproduction or
use for any purpose other than that authorized by Stantec is forbidden.

- Notes
- THIS DRAWING IS TO BE READ IN CONJUNCTION WITH ALL OTHER ENGINEER'S DRAWINGS.
 - ALL DIMENSIONS ARE IN METRES UNLESS NOTED OTHERWISE.
 - DO NOT SCALE FROM THIS DRAWING FOR COSTING OR CONSTRUCTION PURPOSES.
 - ALL LEVELS ARE IN METRES ABOVE ORDNANCE DATUM (AOD).

CUT/FILL ANALYSIS
CUT: 26,955 m³
FILL: 26,945 m³
NET: 10 m³ CUT

SURFACE LEVEL DATA			
No.	MIN. LEVEL	MAX. LEVEL	COLOUR
1	-2.50	-2.00	Red
2	-2.00	-1.50	Red
3	-1.50	-1.00	Red
4	-1.00	-0.50	Orange
5	-0.50	0.00	Yellow
6	0.00	0.50	Yellow
7	0.50	1.00	Light Green
8	1.00	1.50	Light Green
9	1.50	2.00	Light Green
10	2.00	2.50	Light Green
11	2.50	3.00	Light Green
12	3.00	3.50	Light Green
13	3.50	4.00	Light Green
14	4.00	4.50	Light Green
15	4.50	5.00	Purple

P04 REVISED DRAWING TITLE	HR	DG	2023.11.16
P03 AMENDED TO SUIT NOVUS COMMENTS	HR	DG	2023.09.15
P02 UPDATED LOGO	HR	DG	2023.09.01
P01 FIRST ISSUE	DF	DG	2023.08.23
Issued/Revision	By	Appd	YYYY.MM.DD
	DF	SMW	HR
	Dwn.	Dsgn.	Chkd.
			2023.09.14
			YYYY.MM.DD

Issue Status

S2 - FOR INFORMATION

This document is suitable only for the purpose noted above.
Use of this document for any other purpose is not permitted.

Client/Project Logo


Client/Project
INNOVA RENEWABLES DEVELOPMENTS

ENERGY STORAGE SYSTEM AT LAND
NORTH OF BRONWYLFA ROAD

Title
PROPOSED CUT AND FILL

SHEET 1 OF 2

Project No. 332610070	Scale 1:500
Revision P04	Drawing No. STN-HGT-XX-DR-CE-0611

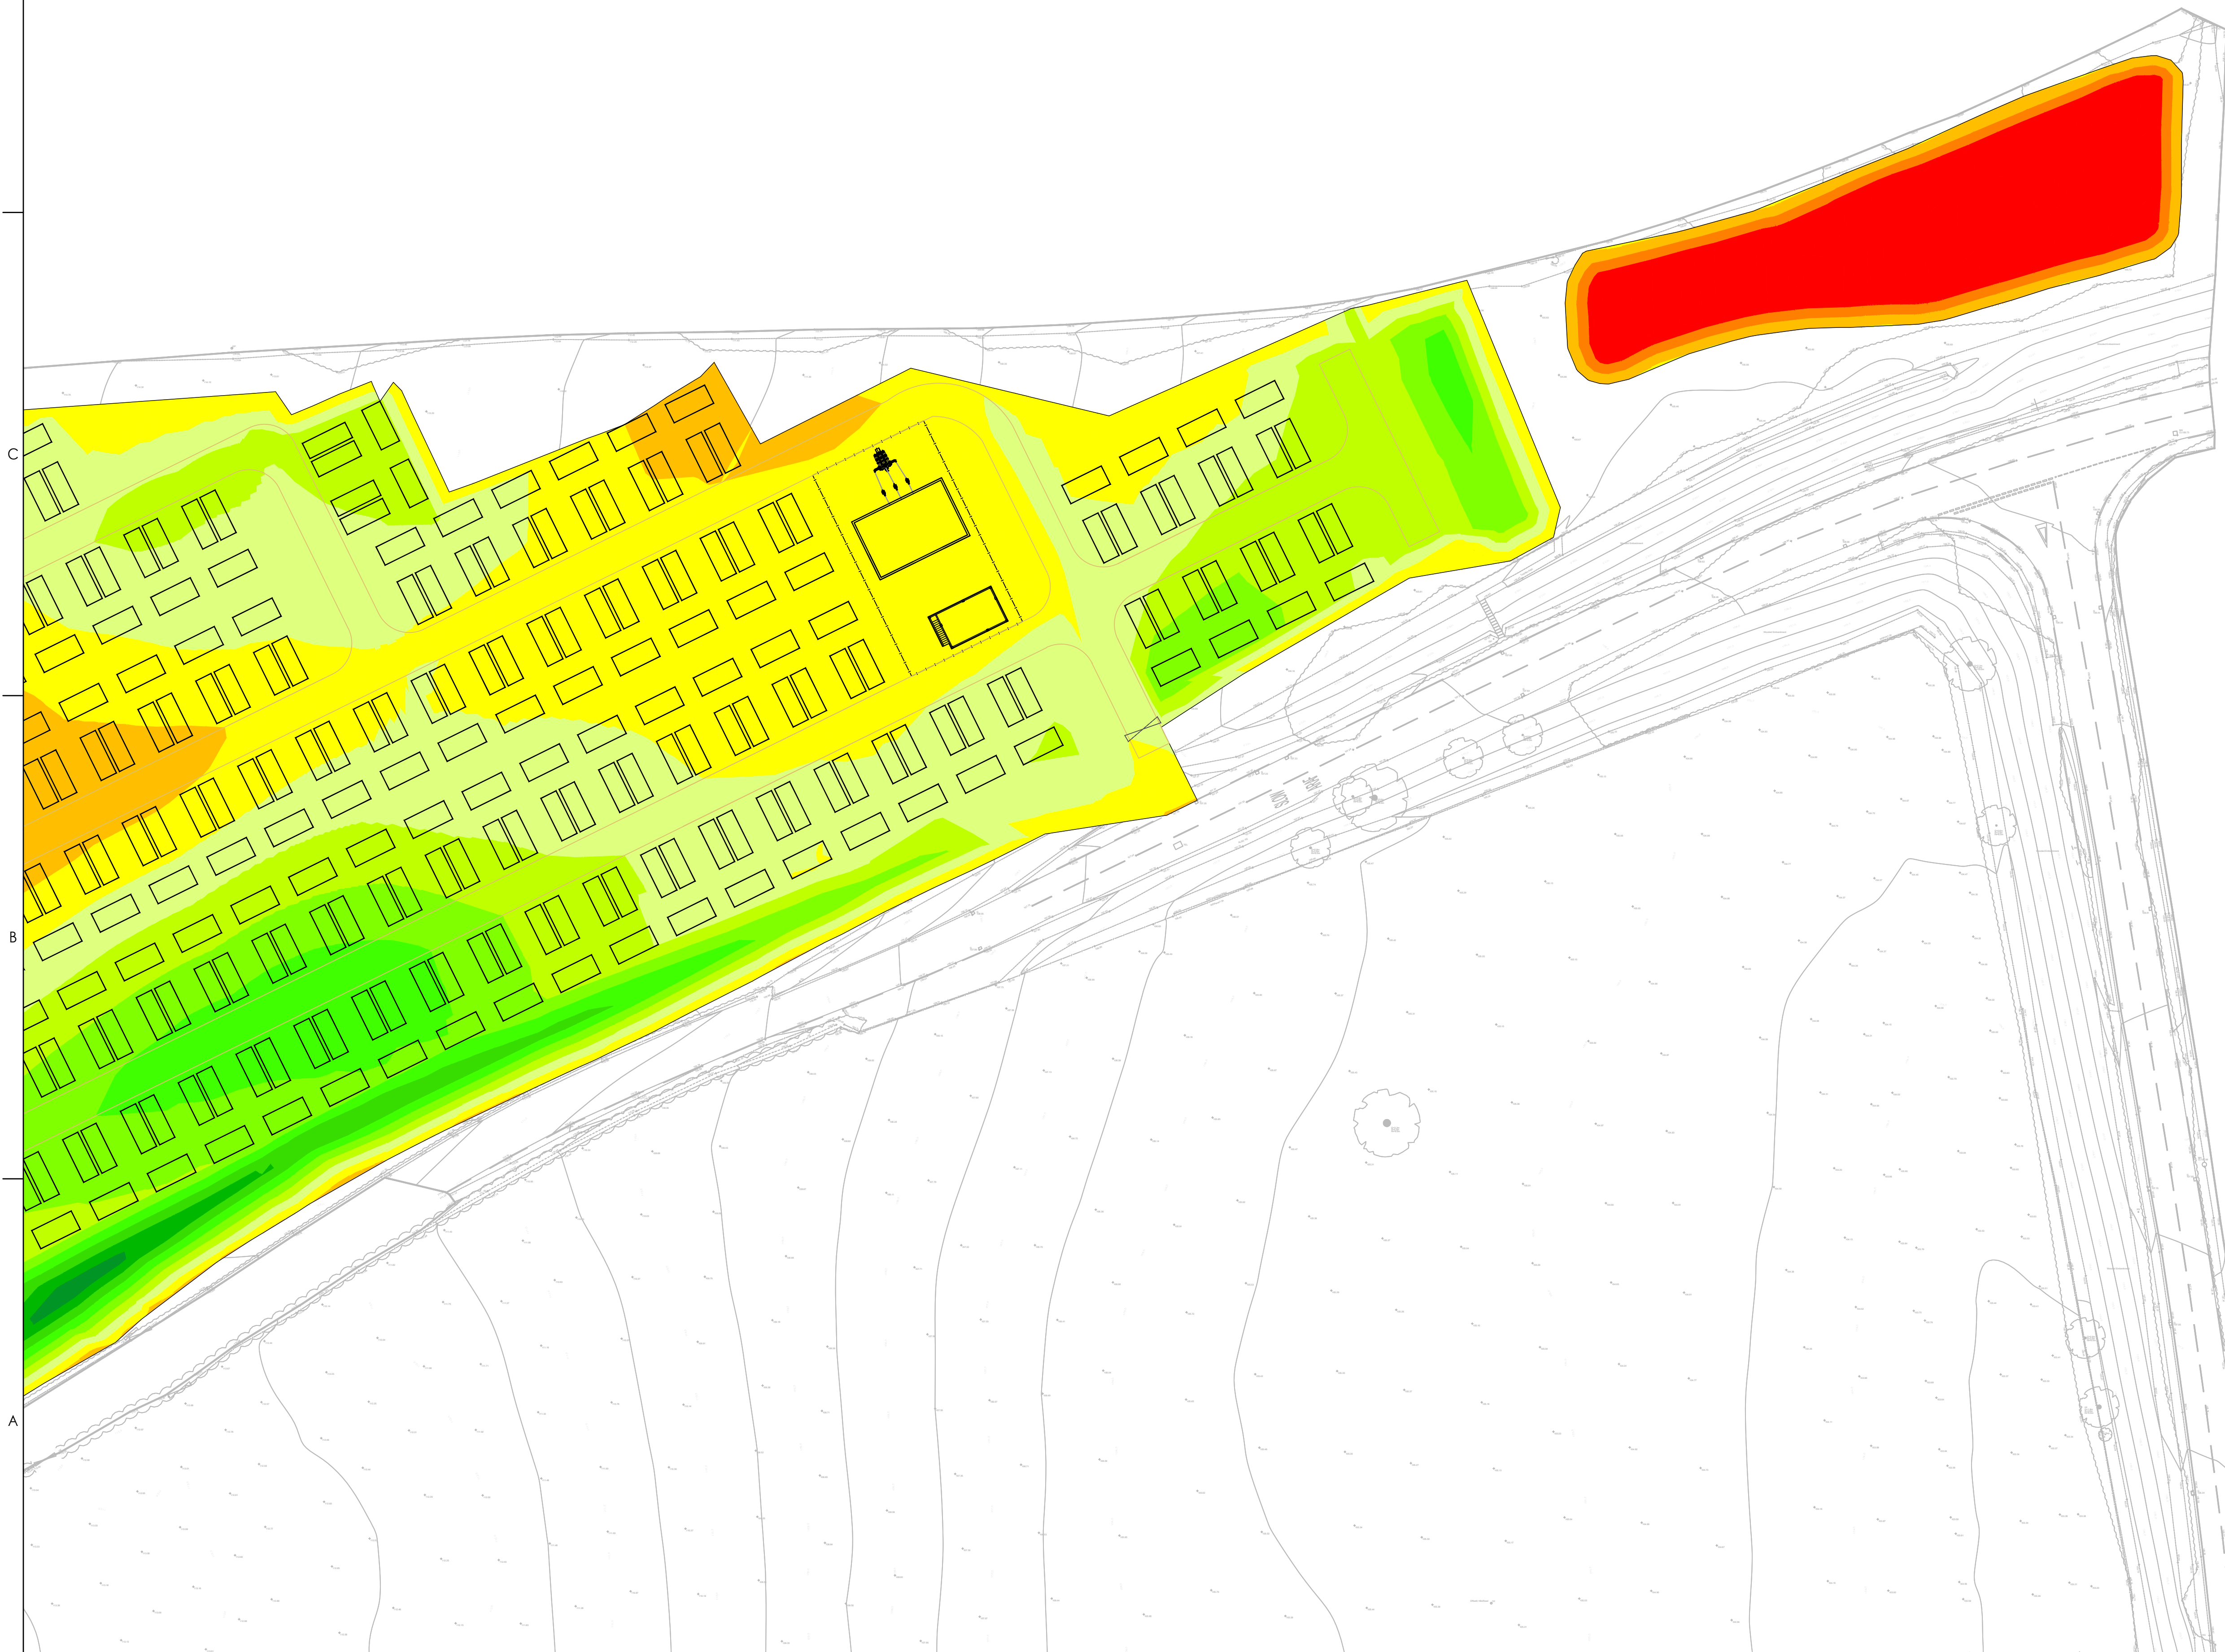

Stantec UK Limited
TAUNTON
Lakeside House, Blackbrook Business Park, Blackbrook
Park Avenue, Taunton TA1 2PX
Tel: +44 1823 218 940
www.stantec.com/uk

Copyright Reserved

The Contractor shall verify and be responsible for all dimensions. DO NOT scale the drawing - any errors or omissions shall be reported to Stantec without delay.
The Copyrights to all designs and drawings are the property of Stantec. Reproduction or use for any purpose other than that authorized by Stantec is forbidden.

Notes

1. THIS DRAWING IS TO BE READ IN CONJUNCTION WITH ALL OTHER ENGINEER'S DRAWINGS.
2. ALL DIMENSIONS ARE IN METRES UNLESS NOTED OTHERWISE.
3. DO NOT SCALE FROM THIS DRAWING FOR COSTING OR CONSTRUCTION PURPOSES.
4. ALL LEVELS ARE IN METRES ABOVE ORDNANCE DATUM (AOD).

CUT/FILL ANALYSIS

CUT: 26,955 m³
FILL: 26,945 m³

NET: 10 m³ CUT

SURFACE LEVEL DATA			
No.	MIN. LEVEL	MAX. LEVEL	COLOR
1	-2.50	-2.00	
2	-2.00	-1.50	
3	-1.50	-1.00	
4	-1.00	-0.50	
5	-0.50	0.00	
6	0.00	0.50	
7	0.50	1.00	
8	1.00	1.50	
9	1.50	2.00	
10	2.00	2.50	
11	2.50	3.00	
12	3.00	3.50	
13	3.50	4.00	
14	4.00	4.50	
15	4.50	5.00	

P02	REVISED DRAWING TITLE	HR	DG	2023.11.16
P01	FIRST ISSUE	HR	DG	2023.09.15
Issued/Revision		By	Appd	YYYY.MM.DD
		DF	SMW	HR
		Dwn.	Dsgn.	Chkd.
				YYYY.MM.DD

Issue Status

S2 - FOR INFORMATION

This document is suitable only for the purpose noted above.
Use of this document for any other purpose is not permitted.

Client/Project Logo



Client/Project
INNOVA RENEWABLES DEVELOPMENTS

ENERGY STORAGE SYSTEM AT LAND
NORTH OF BRONWYLFA ROAD


Title

PROPOSED CUT AND FILL


SHEET 2 OF 2

Project No.	Scale
332610070	1:500

Revision	Drawing No.
P02	STN-HGT-XX-DR-CE-0612

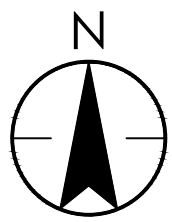

PLAN
1:1000

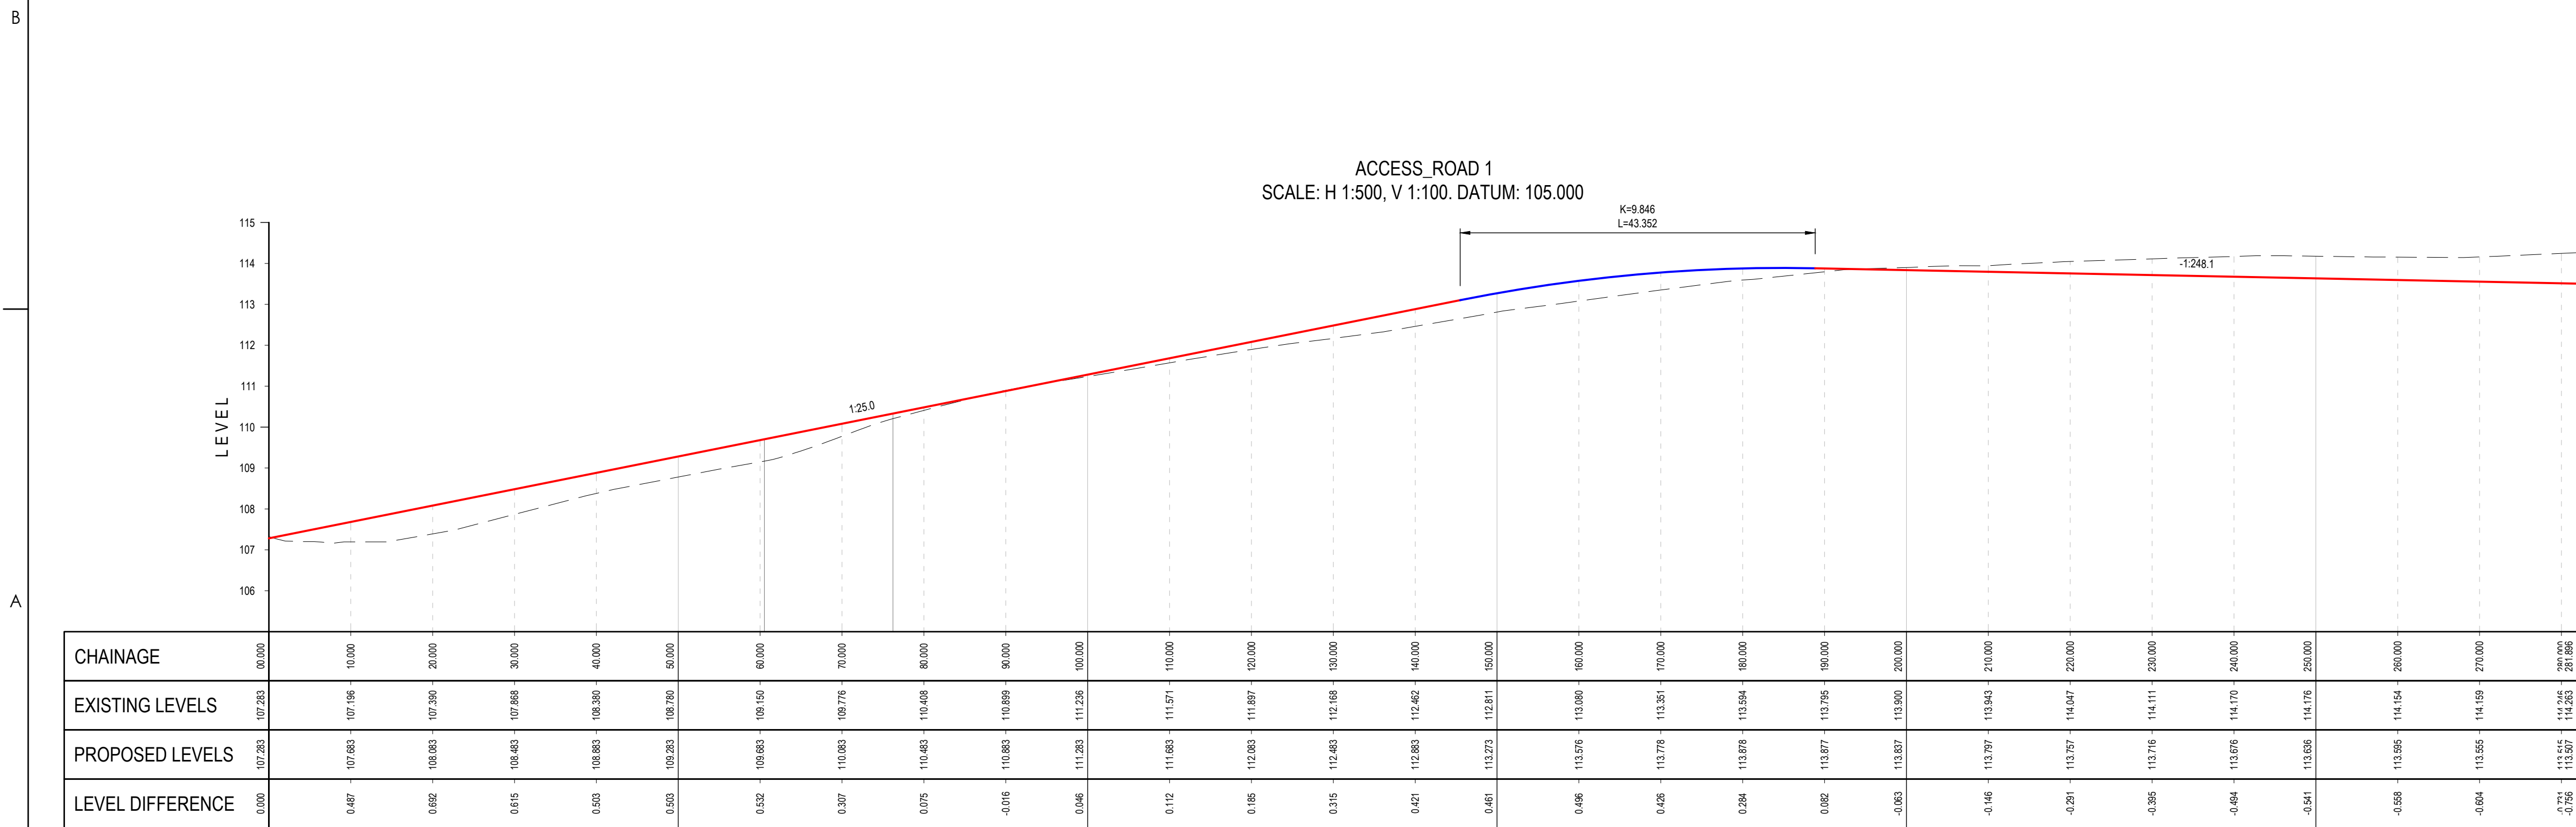

Stantec UK Limited
TAUNTON
Lakeside House, Blackbrook Business Park, Blackbrook
Park Avenue, Taunton TA1 2PX
Tel: +44 1823 218 940
www.stantec.com/uk

Copyright Reserved
The Contractor shall verify and be responsible for all dimensions. DO NOT scale the drawing
- any errors or omissions shall be reported to Stantec without delay.
The Copyrights to all designs and drawings are the property of Stantec. Reproduction or
use for any purpose other than that authorized by Stantec is forbidden.

- Notes
- THIS DRAWING IS TO BE READ IN CONJUNCTION WITH ALL OTHER ENGINEER'S DRAWINGS.
 - ALL DIMENSIONS ARE IN METRES UNLESS NOTED OTHERWISE.
 - DO NOT SCALE FROM THIS DRAWING FOR COSTING OR CONSTRUCTION PURPOSES.
 - ALL LEVELS ARE IN METRES ABOVE ORDNANCE DATUM (AOD).

P03 REVISED DRAWING TITLE	HR	DG	2023.11.16
P02 UPDATED TO SUIT INNOVA COMMENTS	HR	DG	2023.09.15
P01 FIRST ISSUE	DF	DG	2023.09.01
Issued/Revision	By	Appd	YYYY.MM.DD
	DF	HR	2023.09.14
	Dwn.	Dsgn.	Chkd.

Issue Status

S2 - FOR INFORMATION

This document is suitable only for the purpose noted above.
Use of this document for any other purpose is not permitted.

Client/Project Logo



Client/Project
INNOVA RENEWABLES DEVELOPMENTS

ENERGY STORAGE SYSTEM AT LAND
NORTH OF BRONWYLFA ROAD

Title
LONG SECTIONS
SHEET 1 OF 3

Project No.
332610070
Scale
1:500
Revision
P03
Drawing No.
STN-HGT-XX-DR-CE-0621

Plotted: 14/11/2023 09:01 1:16 25/25 A4 Rev: 0000
C:\Users\j\OneDrive\Documents\332610070\Long Sections\332610070-Long Sections.dwg
C:\Users\j\OneDrive\Documents\332610070\Long Sections\332610070-Long Sections.dwg


D

C

B


A

ROAD 2
SCALE: H 1:500, V 1:100. DATUM: 105.000

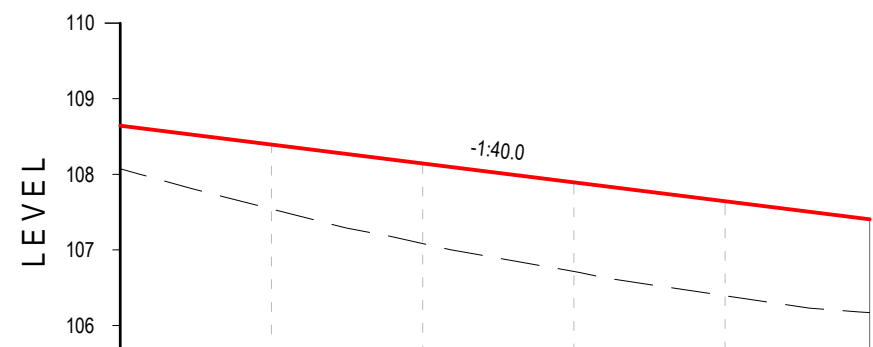


CHAINAGE	00.000	10.000	20.000	30.000	40.000	45.555
EXISTING LEVELS	108.073	107.541	107.004	106.715	106.354	106.170
PROPOSED LEVELS	108.643	108.393	108.143	107.893	107.643	107.404
LEVEL DIFFERENCE	0.570	0.852	1.059	1.178	1.289	1.234

ROAD 2_TH
SCALE: H 1:500, V 1:100. DATUM: 105.000

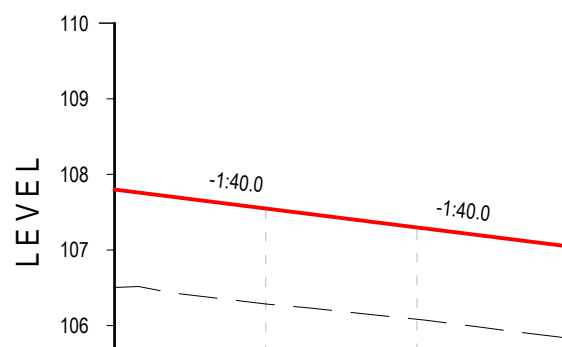


CHAINAGE	00.000	10.000	20.000	30.000
EXISTING LEVELS	106.504	106.286	106.093	105.832
PROPOSED LEVELS	107.795	107.545	107.295	107.045
LEVEL DIFFERENCE	1.291	1.259	1.202	1.213

ROAD 3
SCALE: H 1:500, V 1:100. DATUM: 105.000

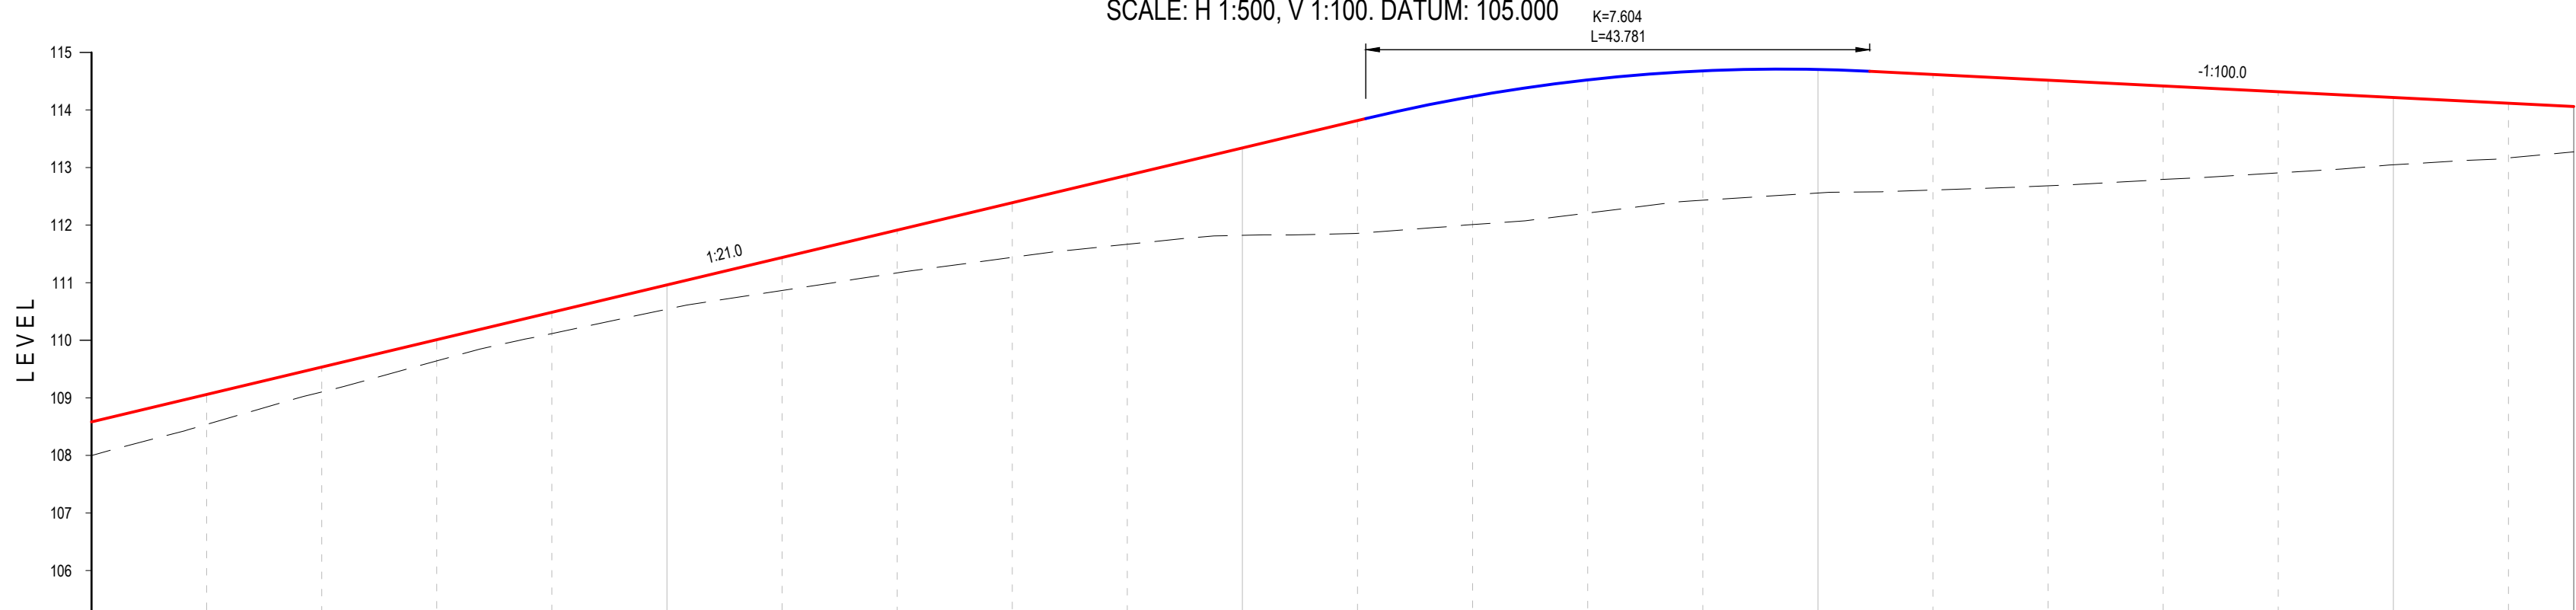

CHAINAGE	00.000	10.000	20.000	30.000	40.000	50.000	60.000	70.000	80.000	90.000	100.000	110.000	120.000	130.000	140.000	150.000	160.000	170.000	180.000	190.000	200.000	210.000	220.000	230.000	240.000	245.675
EXISTING LEVELS	107.997	108.538	109.071	109.642	110.115	110.540	110.864	111.171	111.441	111.667	111.823	111.865	111.910	111.929	111.925	111.898	111.859	111.803	111.735	111.657	111.565	111.458	111.327	111.178	110.997	110.773
PROPOSED LEVELS	108.583	109.099	109.534	109.970	110.405	110.832	111.247	111.643	112.020	112.378	112.716	113.034	113.331	113.607	113.862	114.096	114.308	114.498	114.665	114.807	114.925	115.018	115.085	115.126	115.141	115.129
LEVEL DIFFERENCE	0.586	0.561	0.463	0.328	0.290	0.292	0.383	0.472	0.579	0.651	0.893	1.266	1.421	1.678	1.907	2.198	2.567	2.695	2.862	3.050	3.260	3.490	3.763	4.143	4.151	4.156

ROAD 5
SCALE: H 1:500, V 1:100. DATUM: 110.000

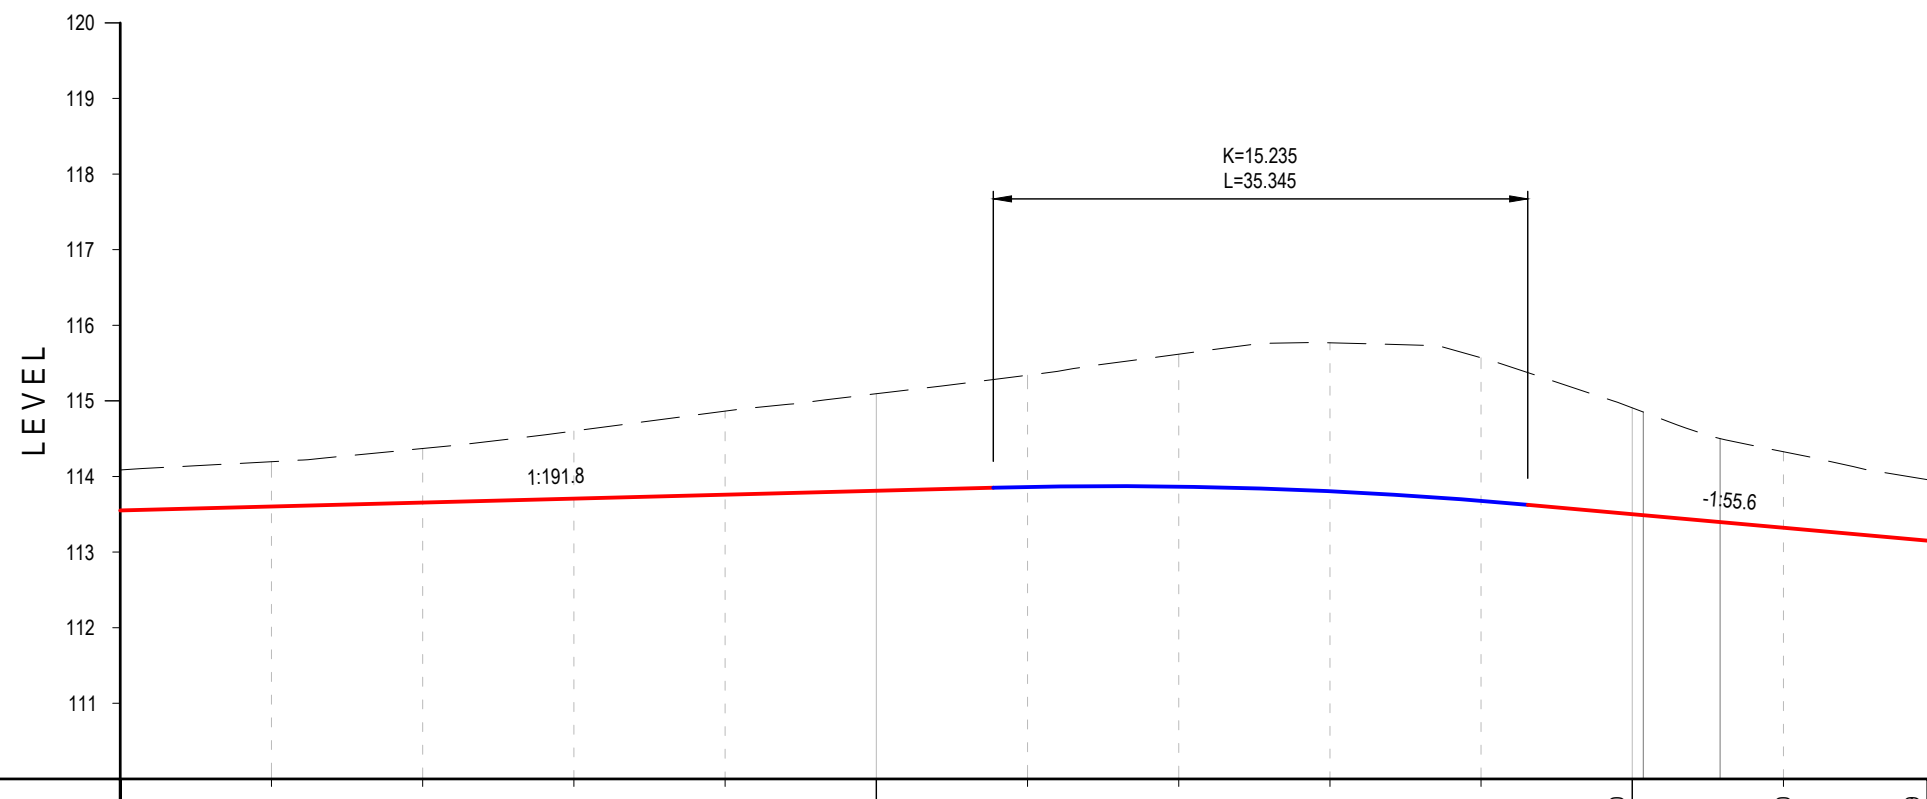

CHAINAGE	00.000	10.000	20.000	30.000	40.000	50.000	60.000	70.000	80.000	90.000	100.000	110.000	120.000	130.000	140.000	150.000	160.000	170.000	180.000	190.000	195.519
EXISTING LEVELS	114.897	114.196	114.370	114.601	114.864	115.094	115.340	115.617	115.789	115.971	116.149	116.327	116.505	116.683	116.861	117.039	117.217	117.395	117.573	117.751	117.929
PROPOSED LEVELS	113.550	113.603	113.656	113.707	113.759	113.811	113.862	113.913	113.964	114.015	114.066	114.117	114.168	114.219	114.270	114.321	114.372	114.423	114.474	114.525	114.576
LEVEL DIFFERENCE	-0.336	-0.593	-0.716	-0.894	-1.105	-1.283	-1.478	-1.704	-1.825	-1.956	-2.087	-2.218	-2.349	-2.480	-2.611	-2.742	-2.873	-3.004	-3.135	-3.266	-3.397



Stantec UK Limited
TAUNTON
Lakeside House, Blackbrook Business Park, Blackbrook
Park Avenue, Taunton TA1 2PX
Tel: +44 1823 218 940
www.stantec.com/uk

Copyright Reserved
The Contractor shall verify and be responsible for all dimensions. DO NOT scale the drawing
- any errors or omissions shall be reported to Stantec without delay.
The Copyrights to all designs and drawings are the property of Stantec. Reproduction or
use for any purpose other than that authorized by Stantec is forbidden.

- Notes
- THIS DRAWING IS TO BE READ IN CONJUNCTION WITH ALL OTHER ENGINEER'S DRAWINGS.
 - ALL DIMENSIONS ARE IN METRES UNLESS NOTED OTHERWISE.
 - DO NOT SCALE FROM THIS DRAWING FOR COSTING OR CONSTRUCTION PURPOSES.
 - ALL LEVELS ARE IN METRES ABOVE ORDNANCE DATUM (AOD).

P03 REVISED DRAWING TITLE	HR	DG	2023.11.16
P02 UPDATED TO SUIT INNOVA COMMENTS	HR	DG	2023.09.15
P01 FIRST ISSUE	DF	DG	2023.09.01
Issued/Revision	By	Appd	YYYY.MM.DD
	DF	HR	2023.09.14
	Dwn.	Dsgn.	Chkd.

Issue Status

S2 - FOR INFORMATION

This document is suitable only for the purpose noted above.
Use of this document for any other purpose is not permitted.

Client/Project Logo



Client/Project
INNOVA RENEWABLES DEVELOPMENTS

ENERGY STORAGE SYSTEM AT LAND
NORTH OF BRONWYLFA ROAD




Title
LONG SECTIONS

SHEET 2 OF 3

Project No. 332610070	Scale 1:500
Revision P03	Drawing No. STN-HGT-XX-DR-CE-0622

The Contractor shall verify and be responsible for all dimensions. DO NOT scale the drawing - any errors or omissions shall be reported to Stantec without delay.
The Copyrights to all designs and drawings are the property of Stantec. Reproduction or use for any purpose other than that authorized by Stantec is forbidden.

1. THIS DRAWING IS TO BE READ IN CONJUNCTION WITH ALL OTHER ENGINEER'S DRAWINGS.
2. ALL DIMENSIONS ARE IN METRES UNLESS NOTED OTHERWISE.
3. DO NOT SCALE FROM THIS DRAWING FOR COSTING OR CONSTRUCTION PURPOSES.
4. ALL LEVELS ARE IN METRES ABOVE ORDNANCE DATUM (AOD).

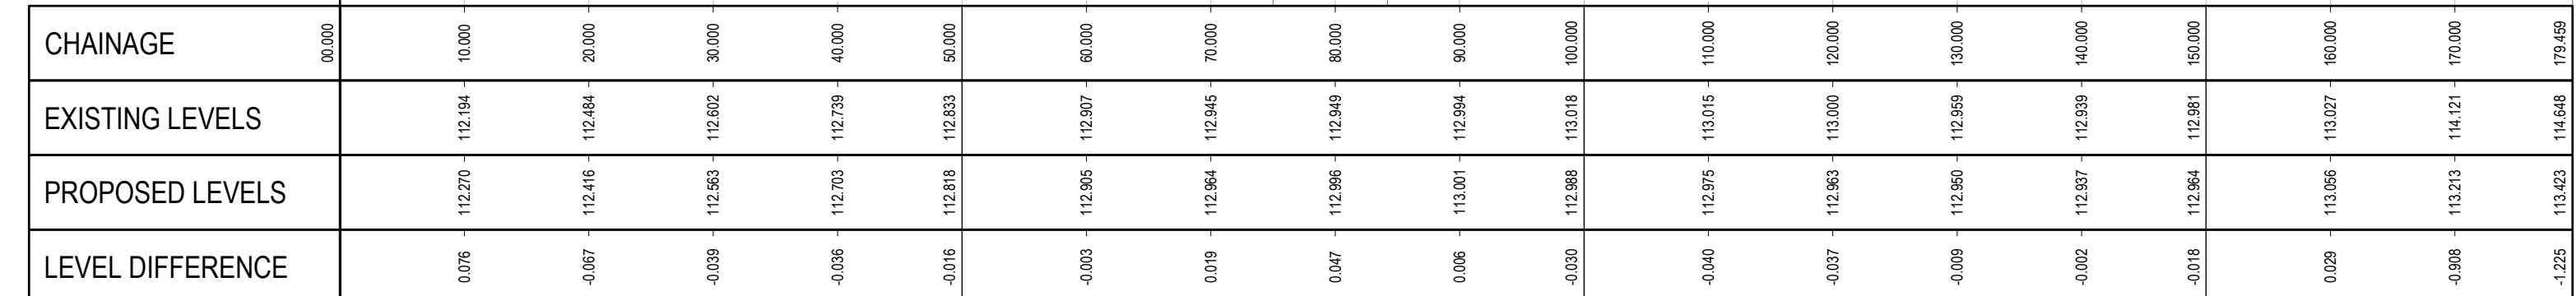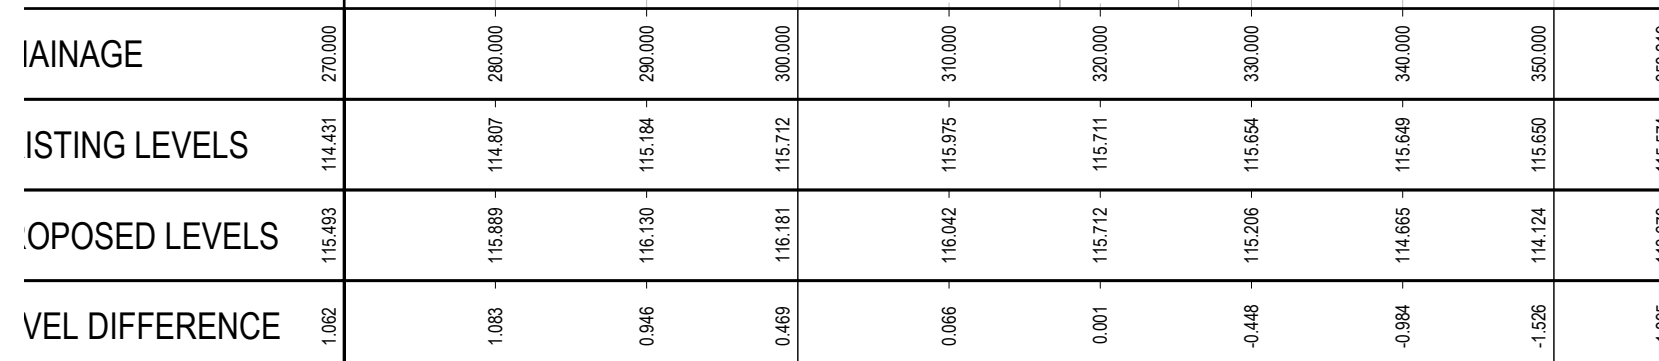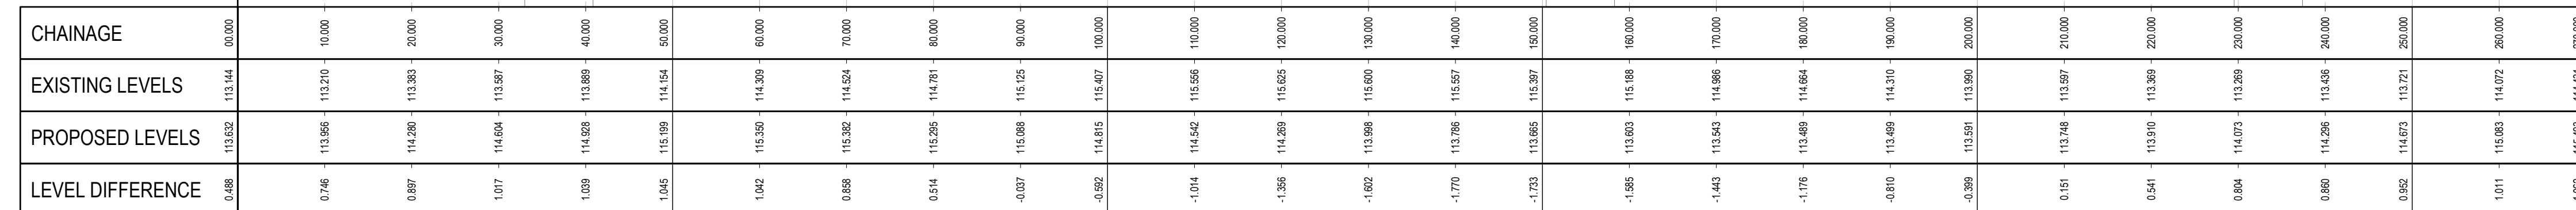

DF	-	HR	2023.09.14
Dwn.	Dsgn.	Chkd.	YYYY.MM.DD

S2 - FOR INFORMATION

This document is suitable only for the purpose noted above.
Use of this document for any other purpose is not permitted.



Client/Project
INNOVA RENEWABLES DEVELOPMENTS

ENERGY STORAGE SYSTEM AT LAND
NORTH OF BRONWYLFA ROAD

Title

LONG SECTIONS

SHEET 3 OF 3

Project No. 332610070	Scale 1:500
Revision P03	Drawing No. STN-HGT-XX-DR-CE-0623