


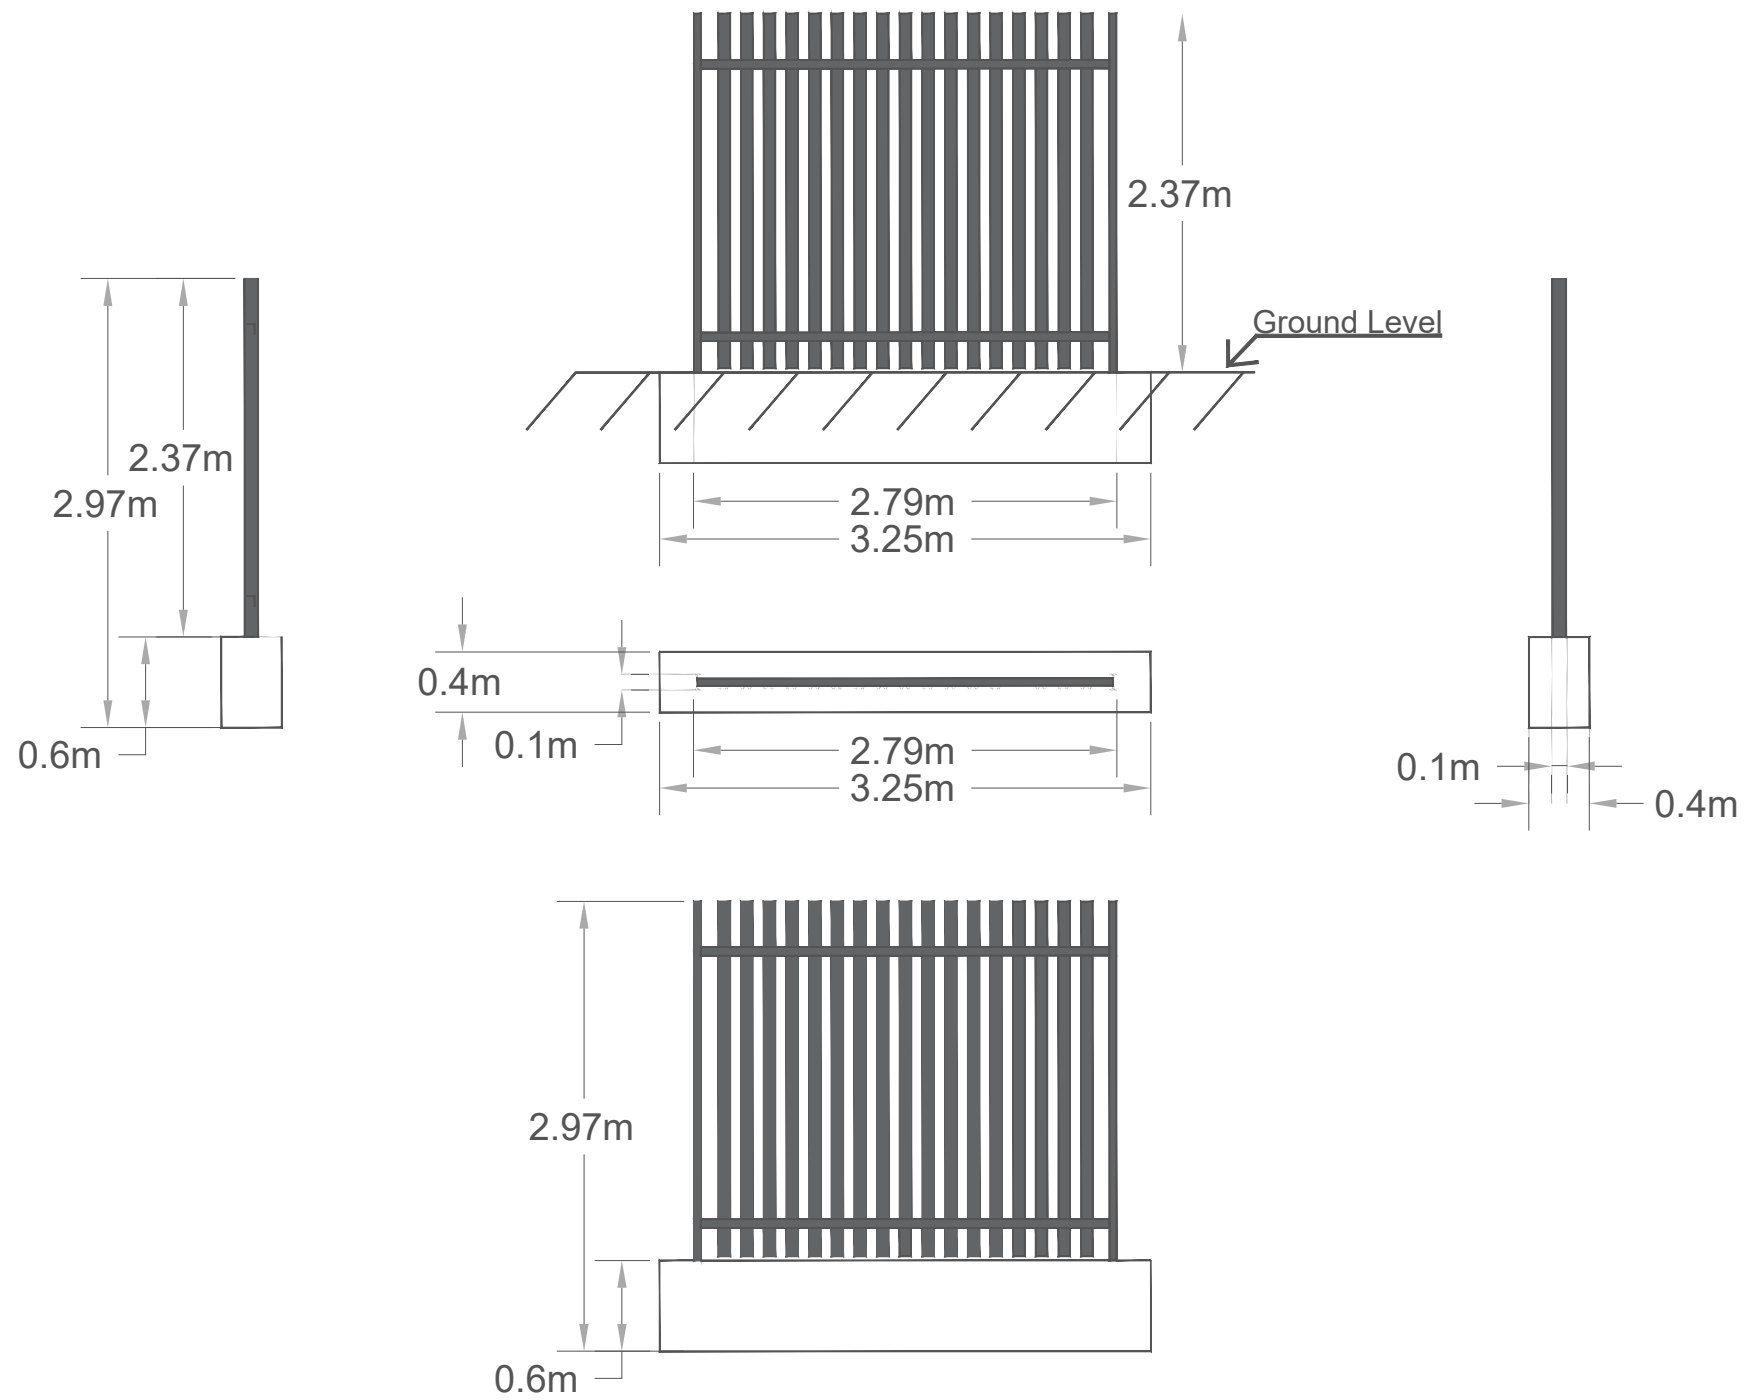


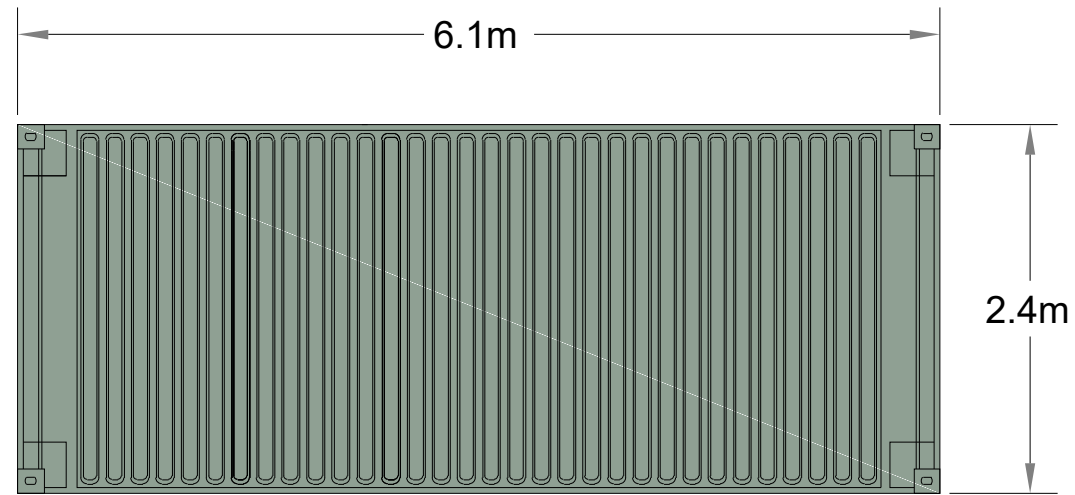


	
DATE:	06/09/2023
DRAWING TITLE:	Palisade Fence v2
DRAWING NUMBER:	2
SCALE:	1:50
PAGE SIZE:	A3
DRAWN BY:	RP
APPROVED BY:	SM

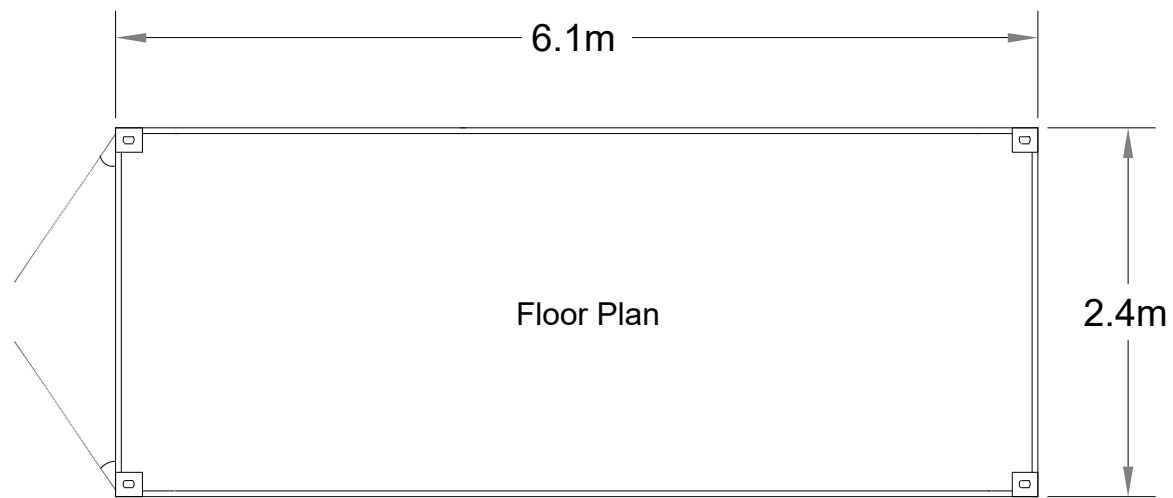

Plan

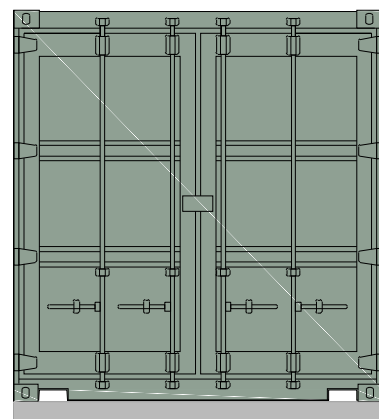


Front

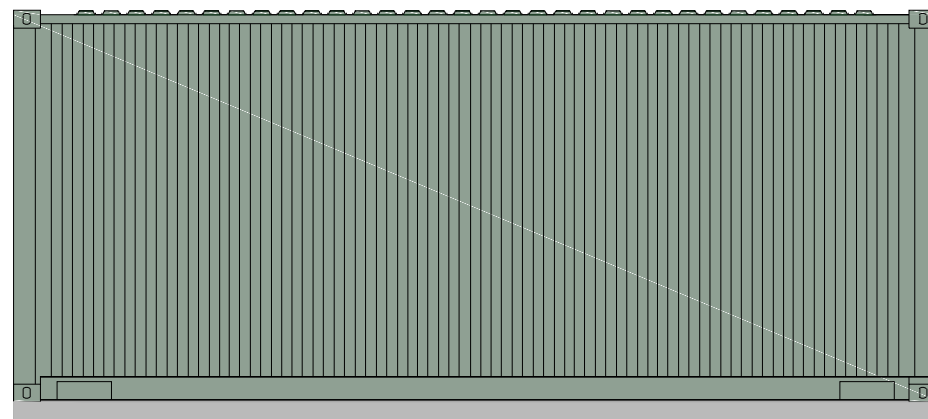

Side

Concrete Footing

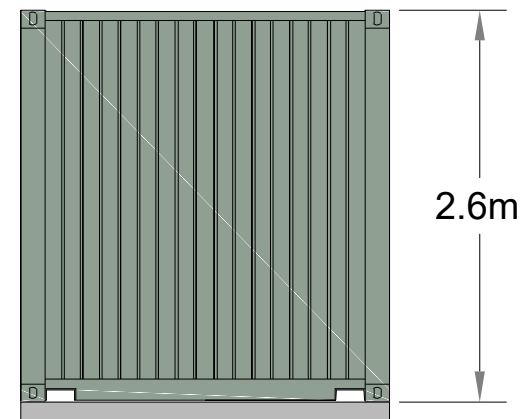

Back



DATE: 03/05/2022

DRAWING TITLE:
Spares Container

DRAWING NUMBER:
8

SCALE: 1:50

PAGE SIZE: A3

DRAWN BY: RP

APPROVED BY: SM



KEY:




MV Skid/Inverter


Dimensions (L X W X H) (m):

6.5 X 3 X 3


Top View

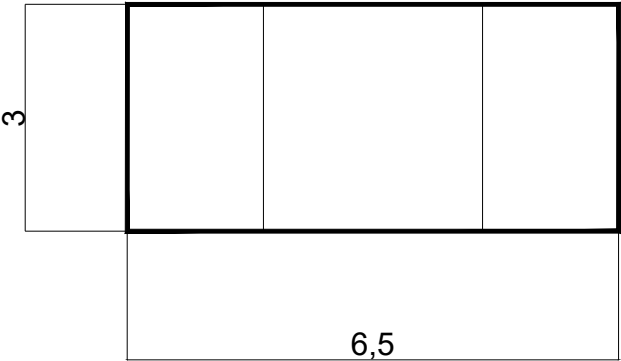


Front View

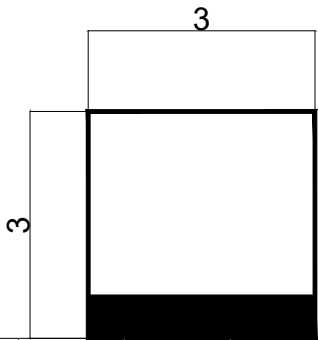



Back View

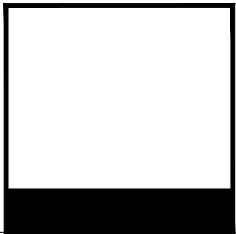

Left View

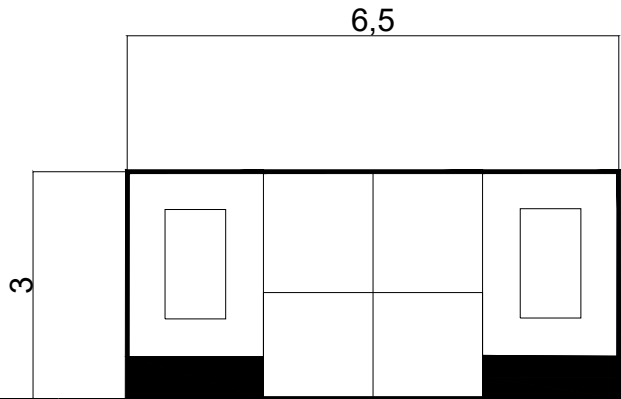

Right View

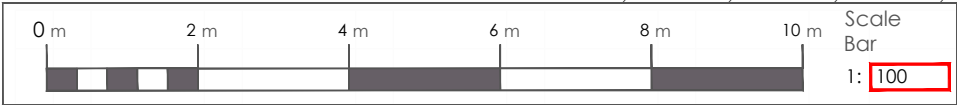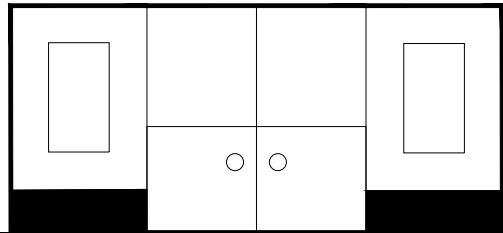

DATE: 06/01/2023

DRAWING TITLE:
MV Skid/Inverter Dimensions

DRAWING NUMBER:
14

SCALE: 1:100

PAGE SIZE: A3

DRAWN BY: DD

APPROVED BY: JR



Dimensions (L X W X H) (m):

7 X 2.5 X 2.9



DATE: 13/02/2023

DRAWING TITLE:
Energy Storage Dimensions

DRAWING VERSION NUMBER:
15


SCALE: 1:100

PAGE SIZE: A3


DRAWN BY: DD

APPROVED BY: LT


Top
View

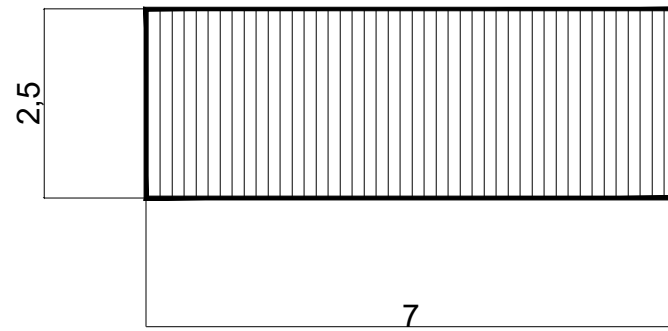


Back
View

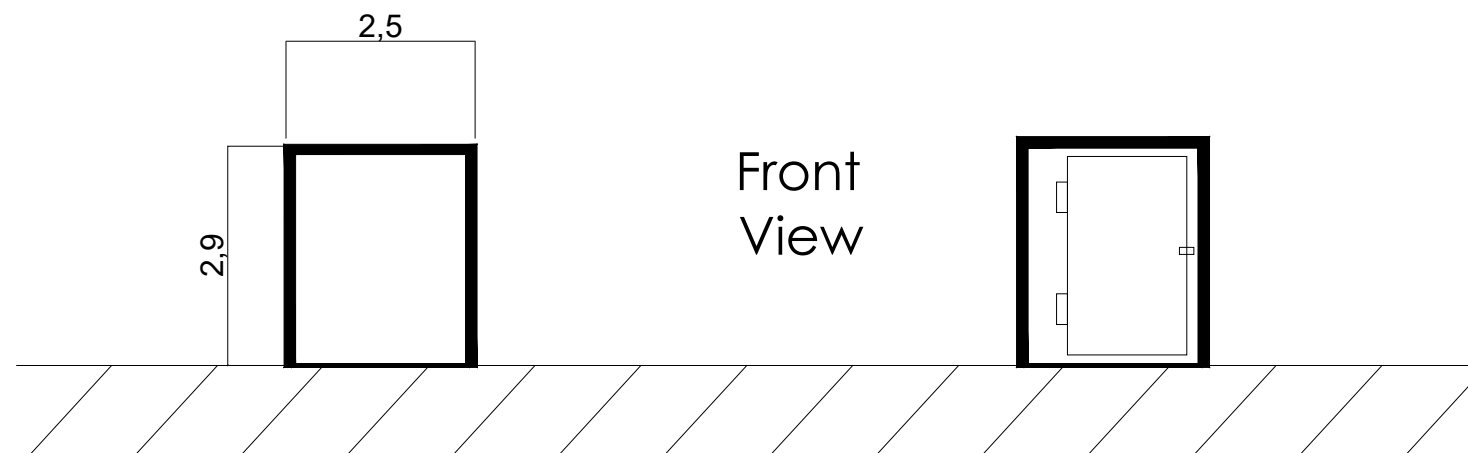


Front
View

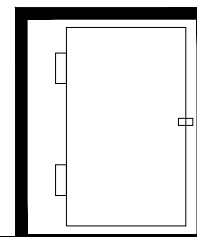


Left
View

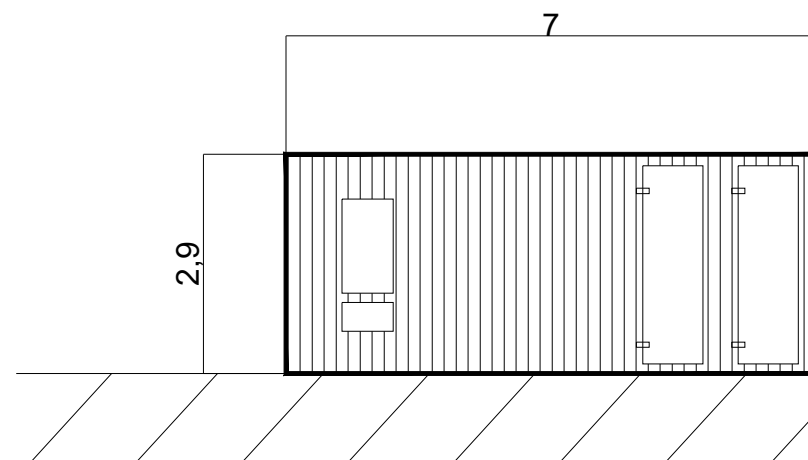

Right
View

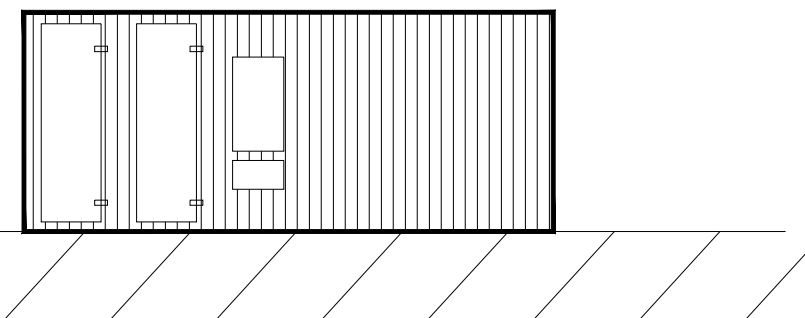

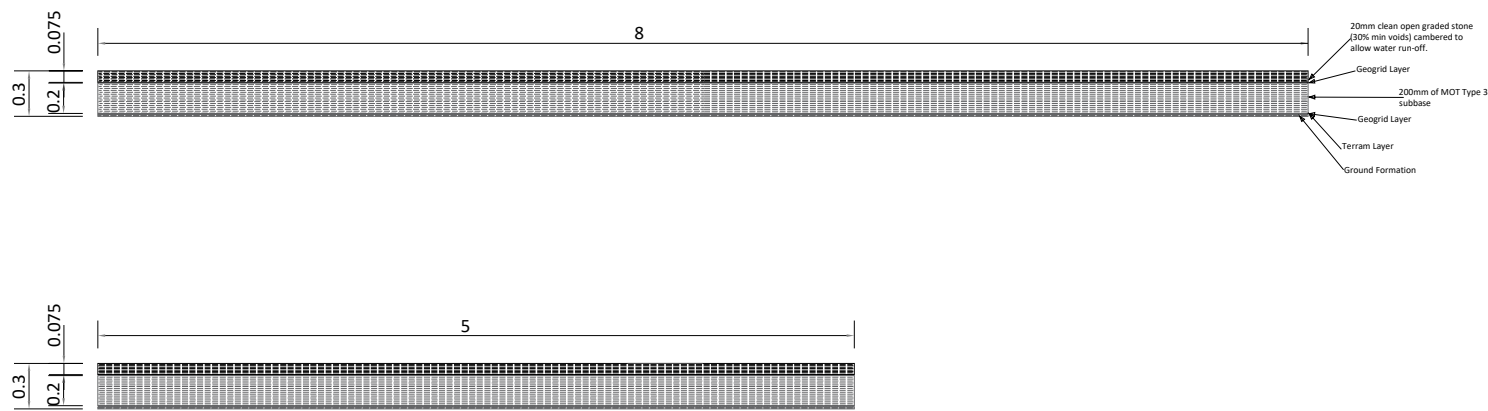

DATE: 27/03/23

DRAWING TITLE:
Access Tracks -
Energy Storage System



DRAWING NUMBER:
16

SCALE: 1:50


PAGE SIZE: A3

DRAWN BY: DD


APPROVED BY: NJ

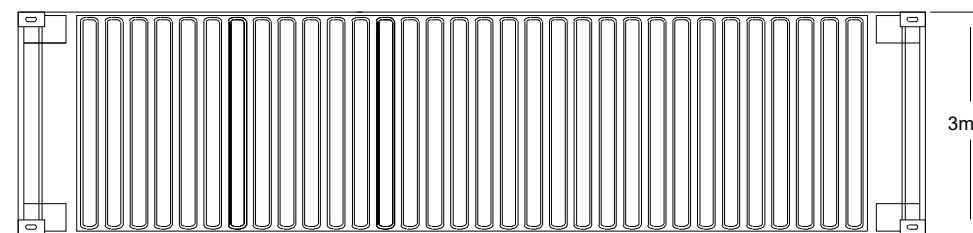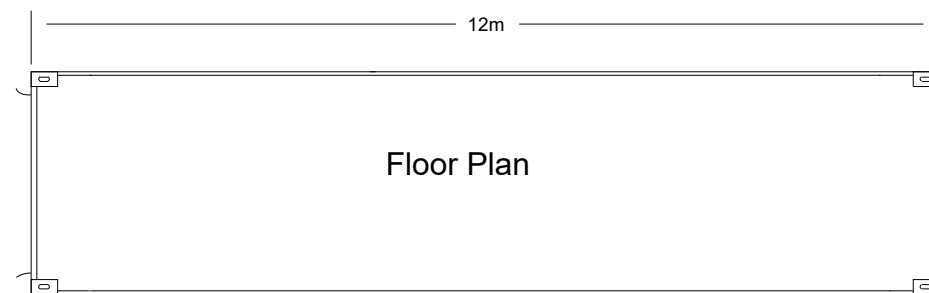

Plan

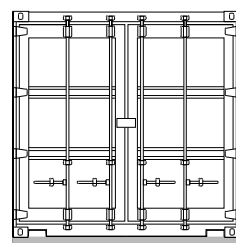


Front

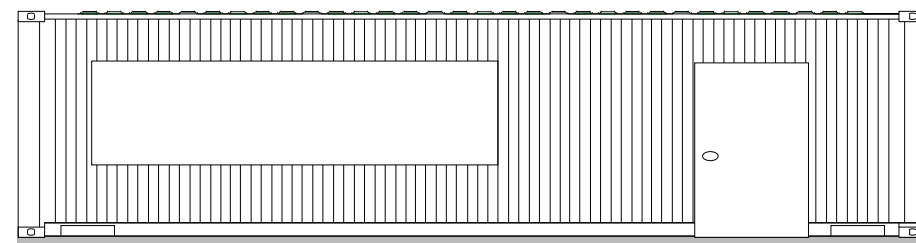

Side

Concrete Footing

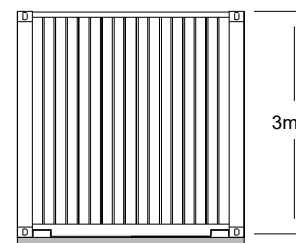

Back



DATE: 18/05/2023

DRAWING TITLE:
Office Container



DRAWING NUMBER:
18

SCALE: 1:100

PAGE SIZE: A3

DRAWN BY: DD

APPROVED BY: LT

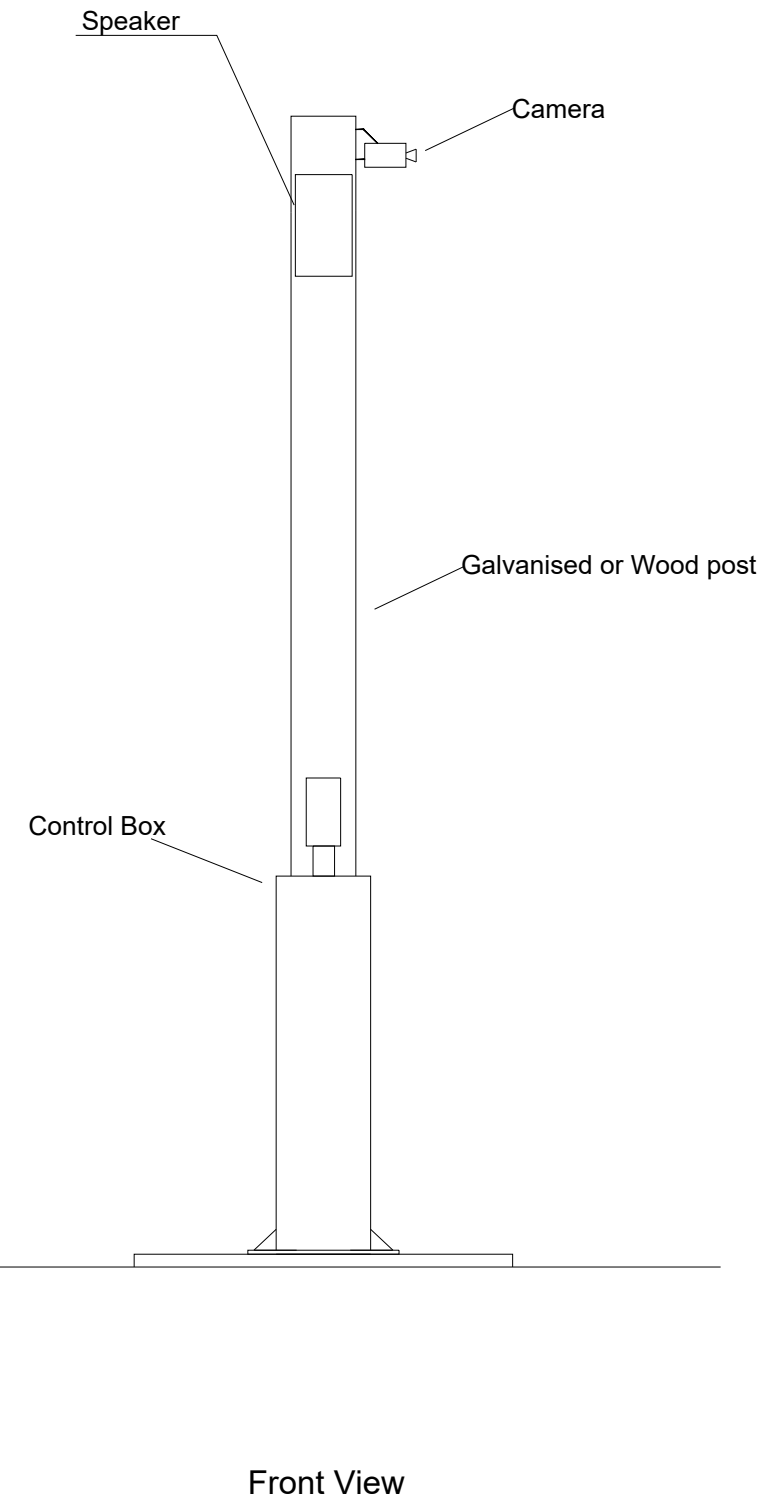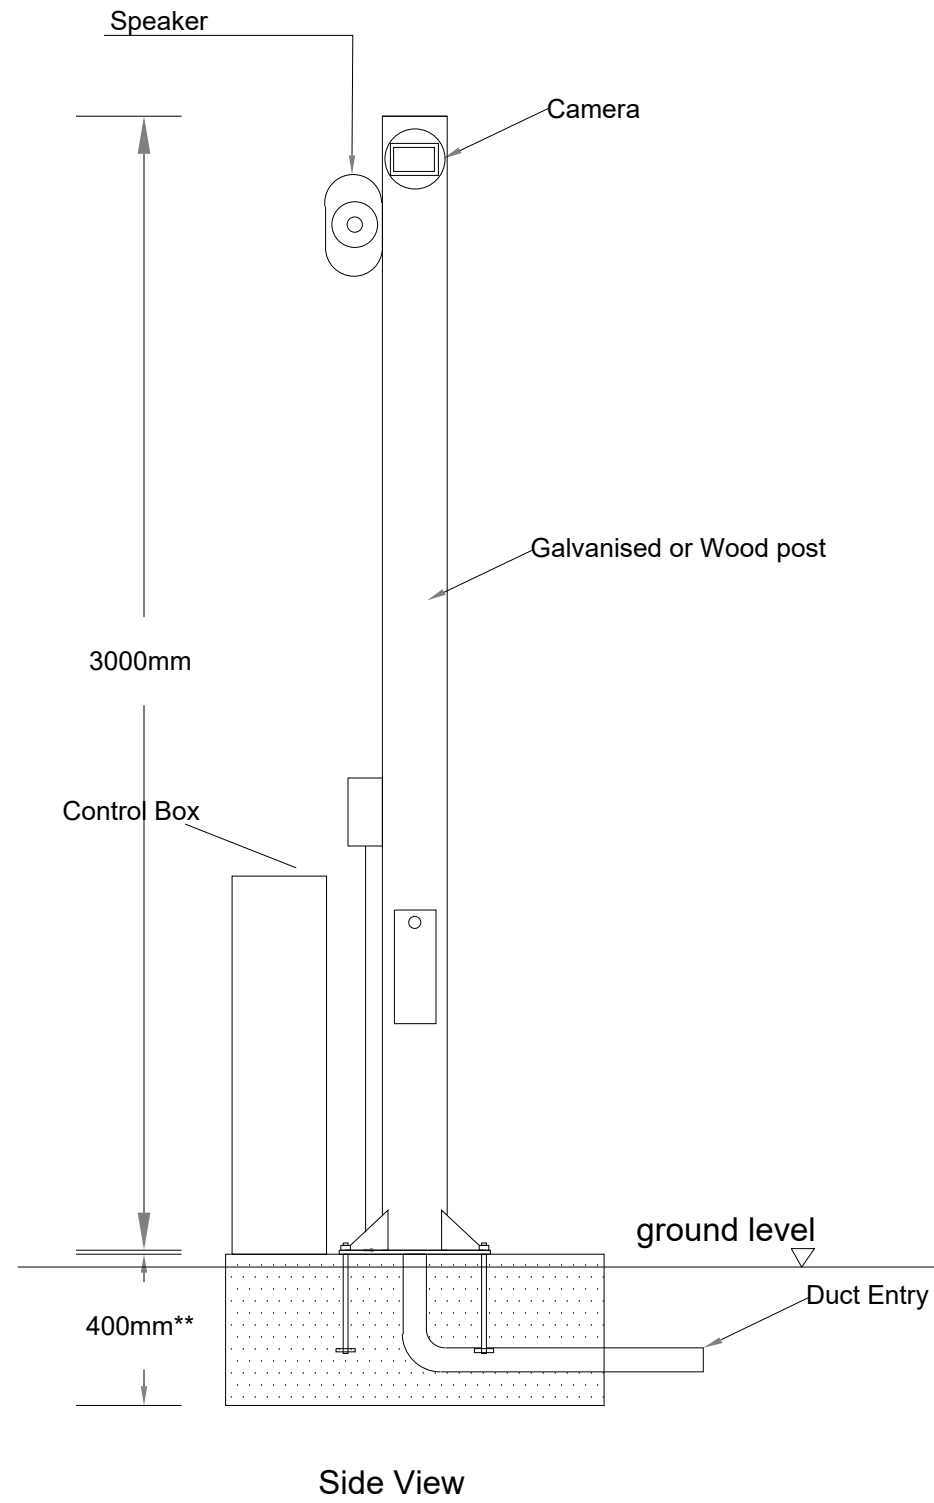

DATE: 28/04/2022

DRAWING TITLE:
CCTV Post




DRAWING NUMBER:
20

SCALE: 1: 50


PAGE SIZE: A3

DRAWN BY: RP


APPROVED BY: SM

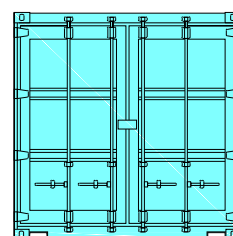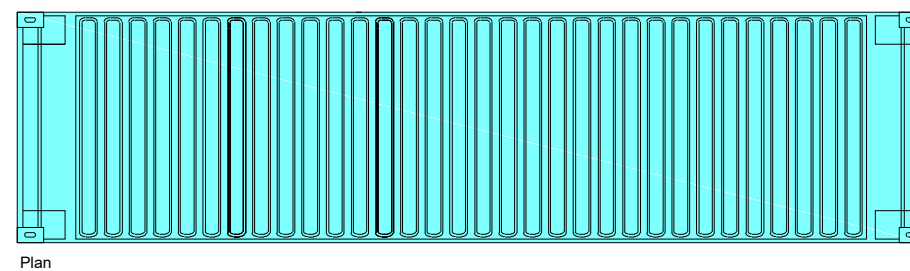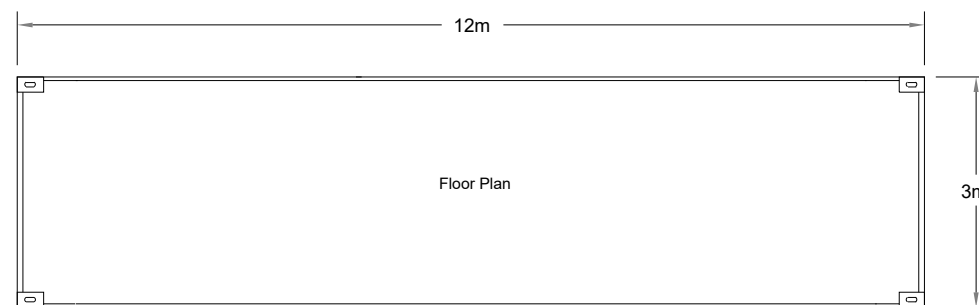

Front

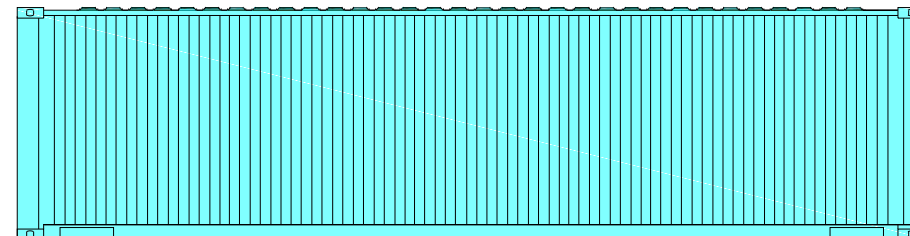


Side

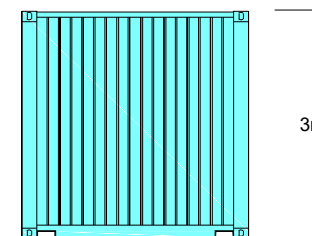



Back

	
DATE:	03/05/2022
DRAWING TITLE:	Water Container
DRAWING NUMBER:	21
SCALE:	1:100
PAGE SIZE:	A3
DRAWN BY:	RP
APPROVED BY:	SM



GRID TRANSFORMER ELEVATIONS

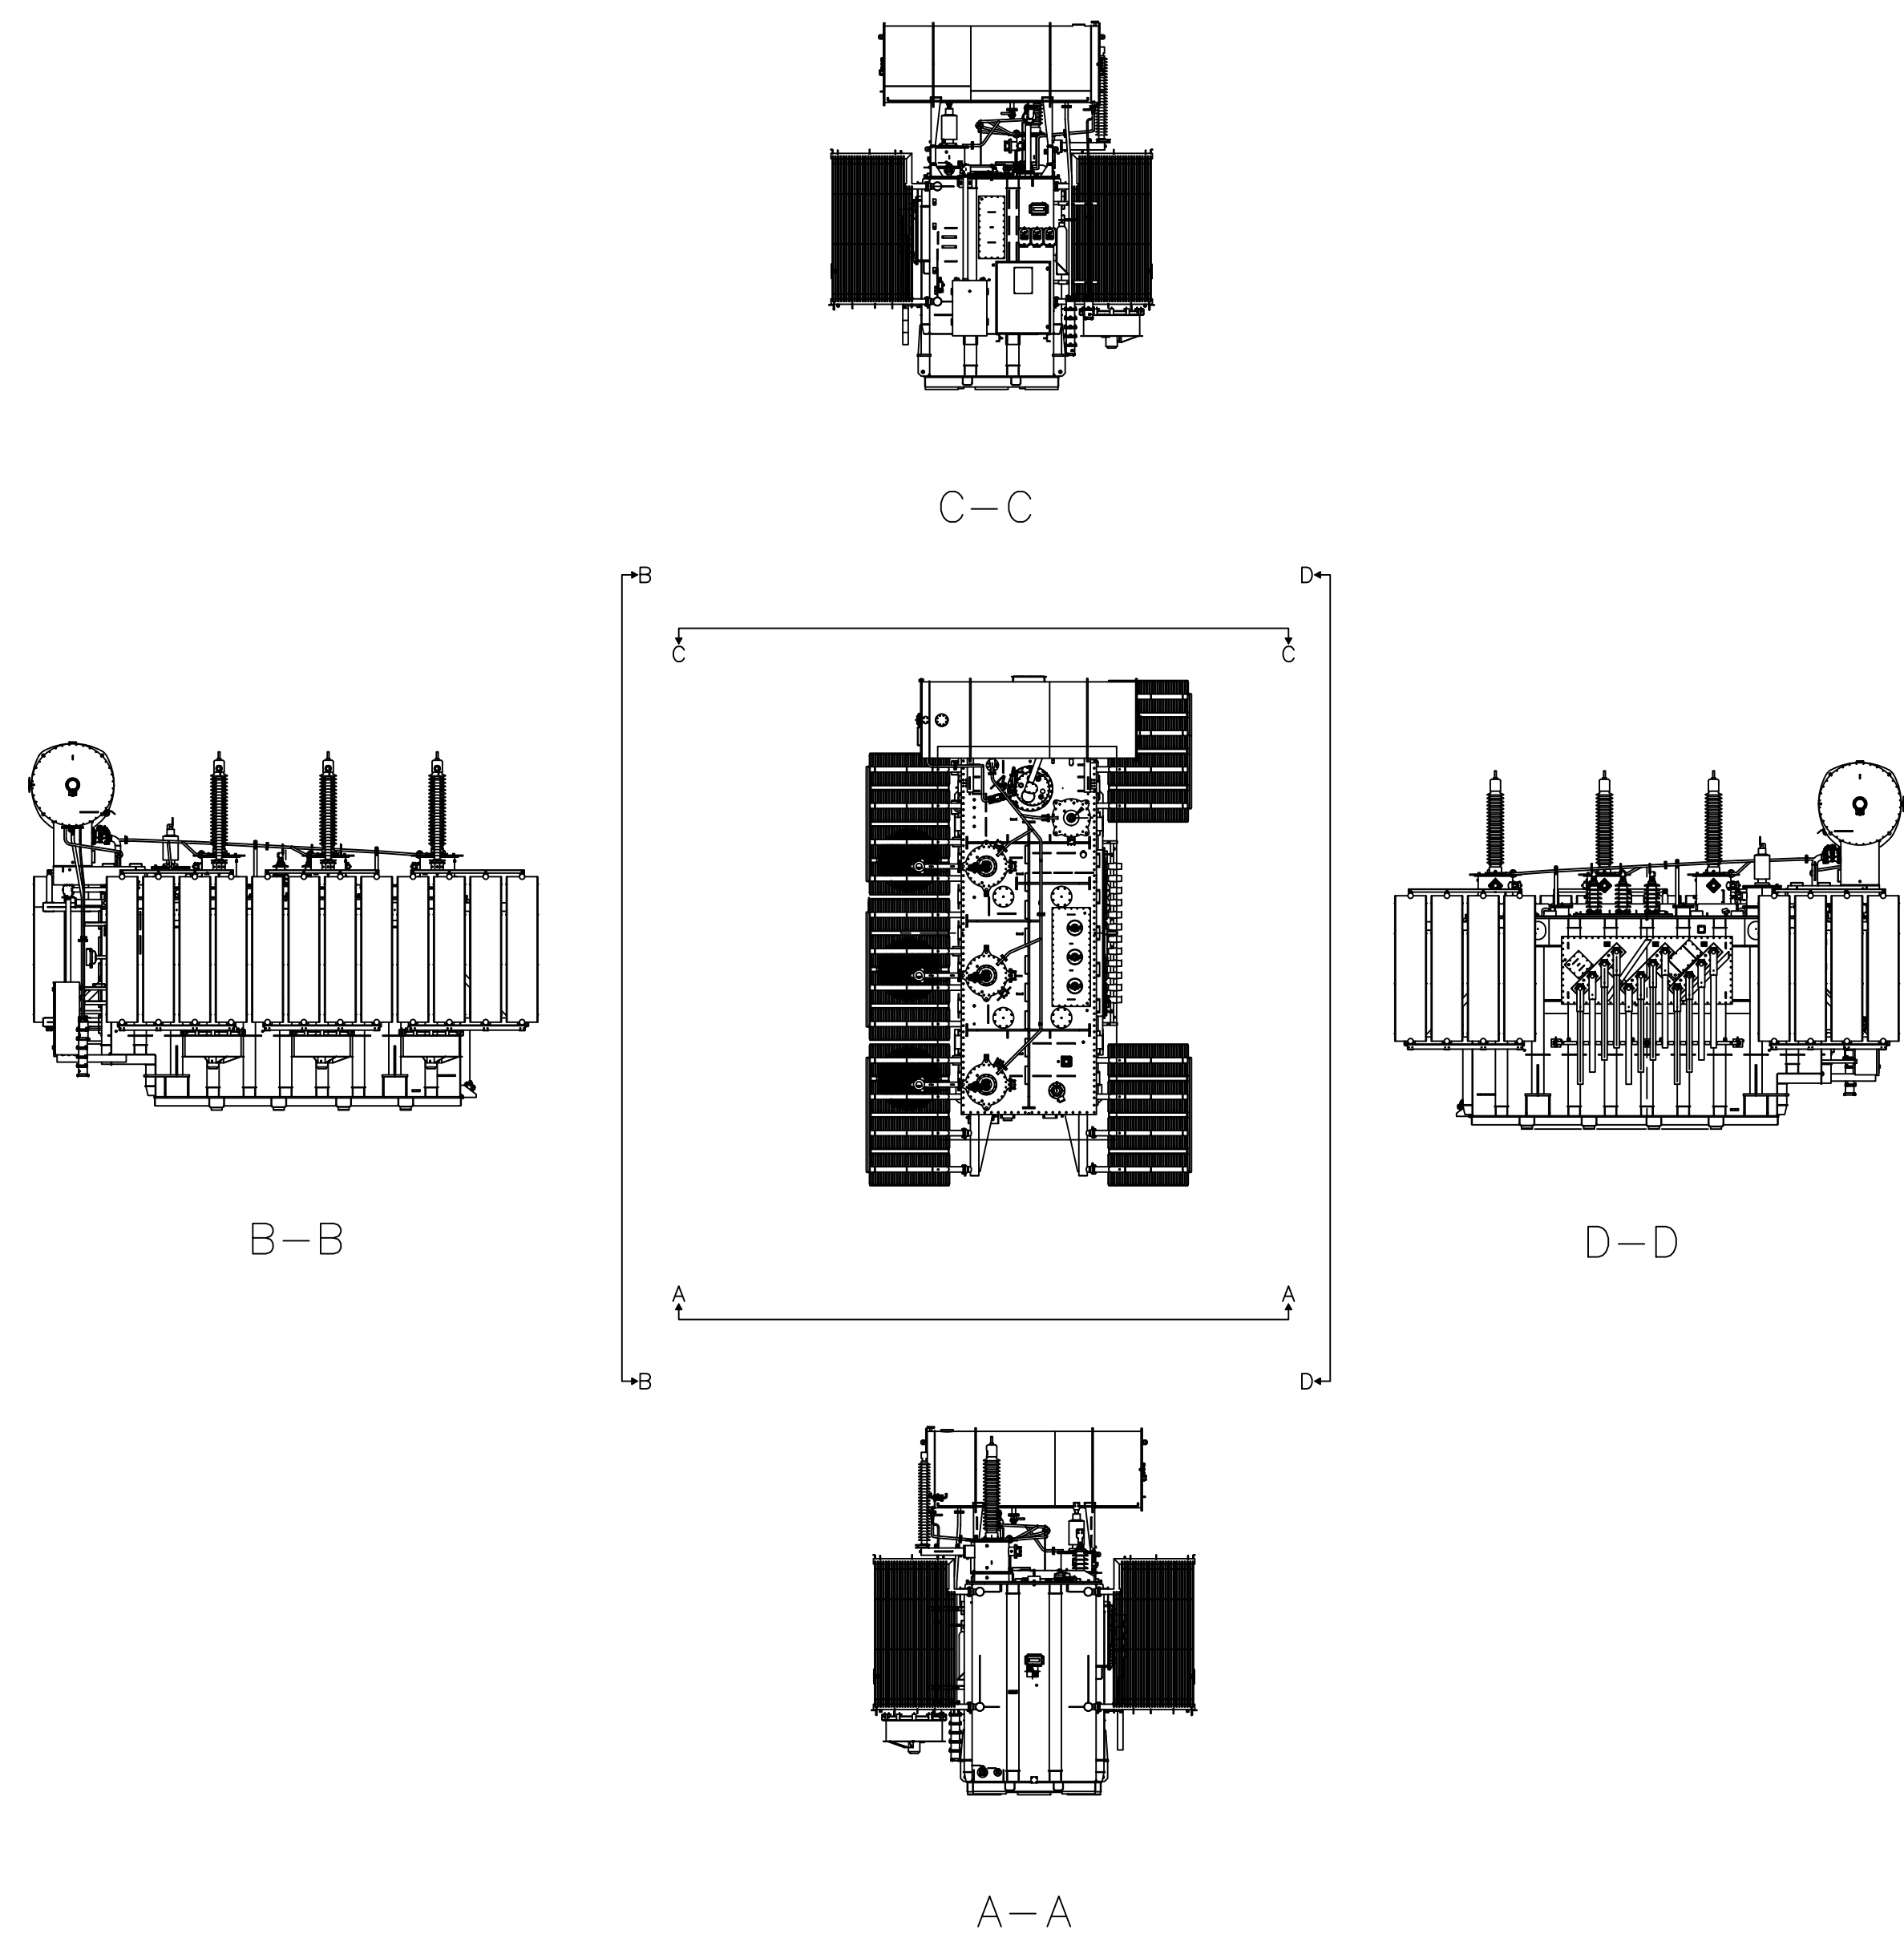

SWITCHGEAR BUILDING ELEVATIONS

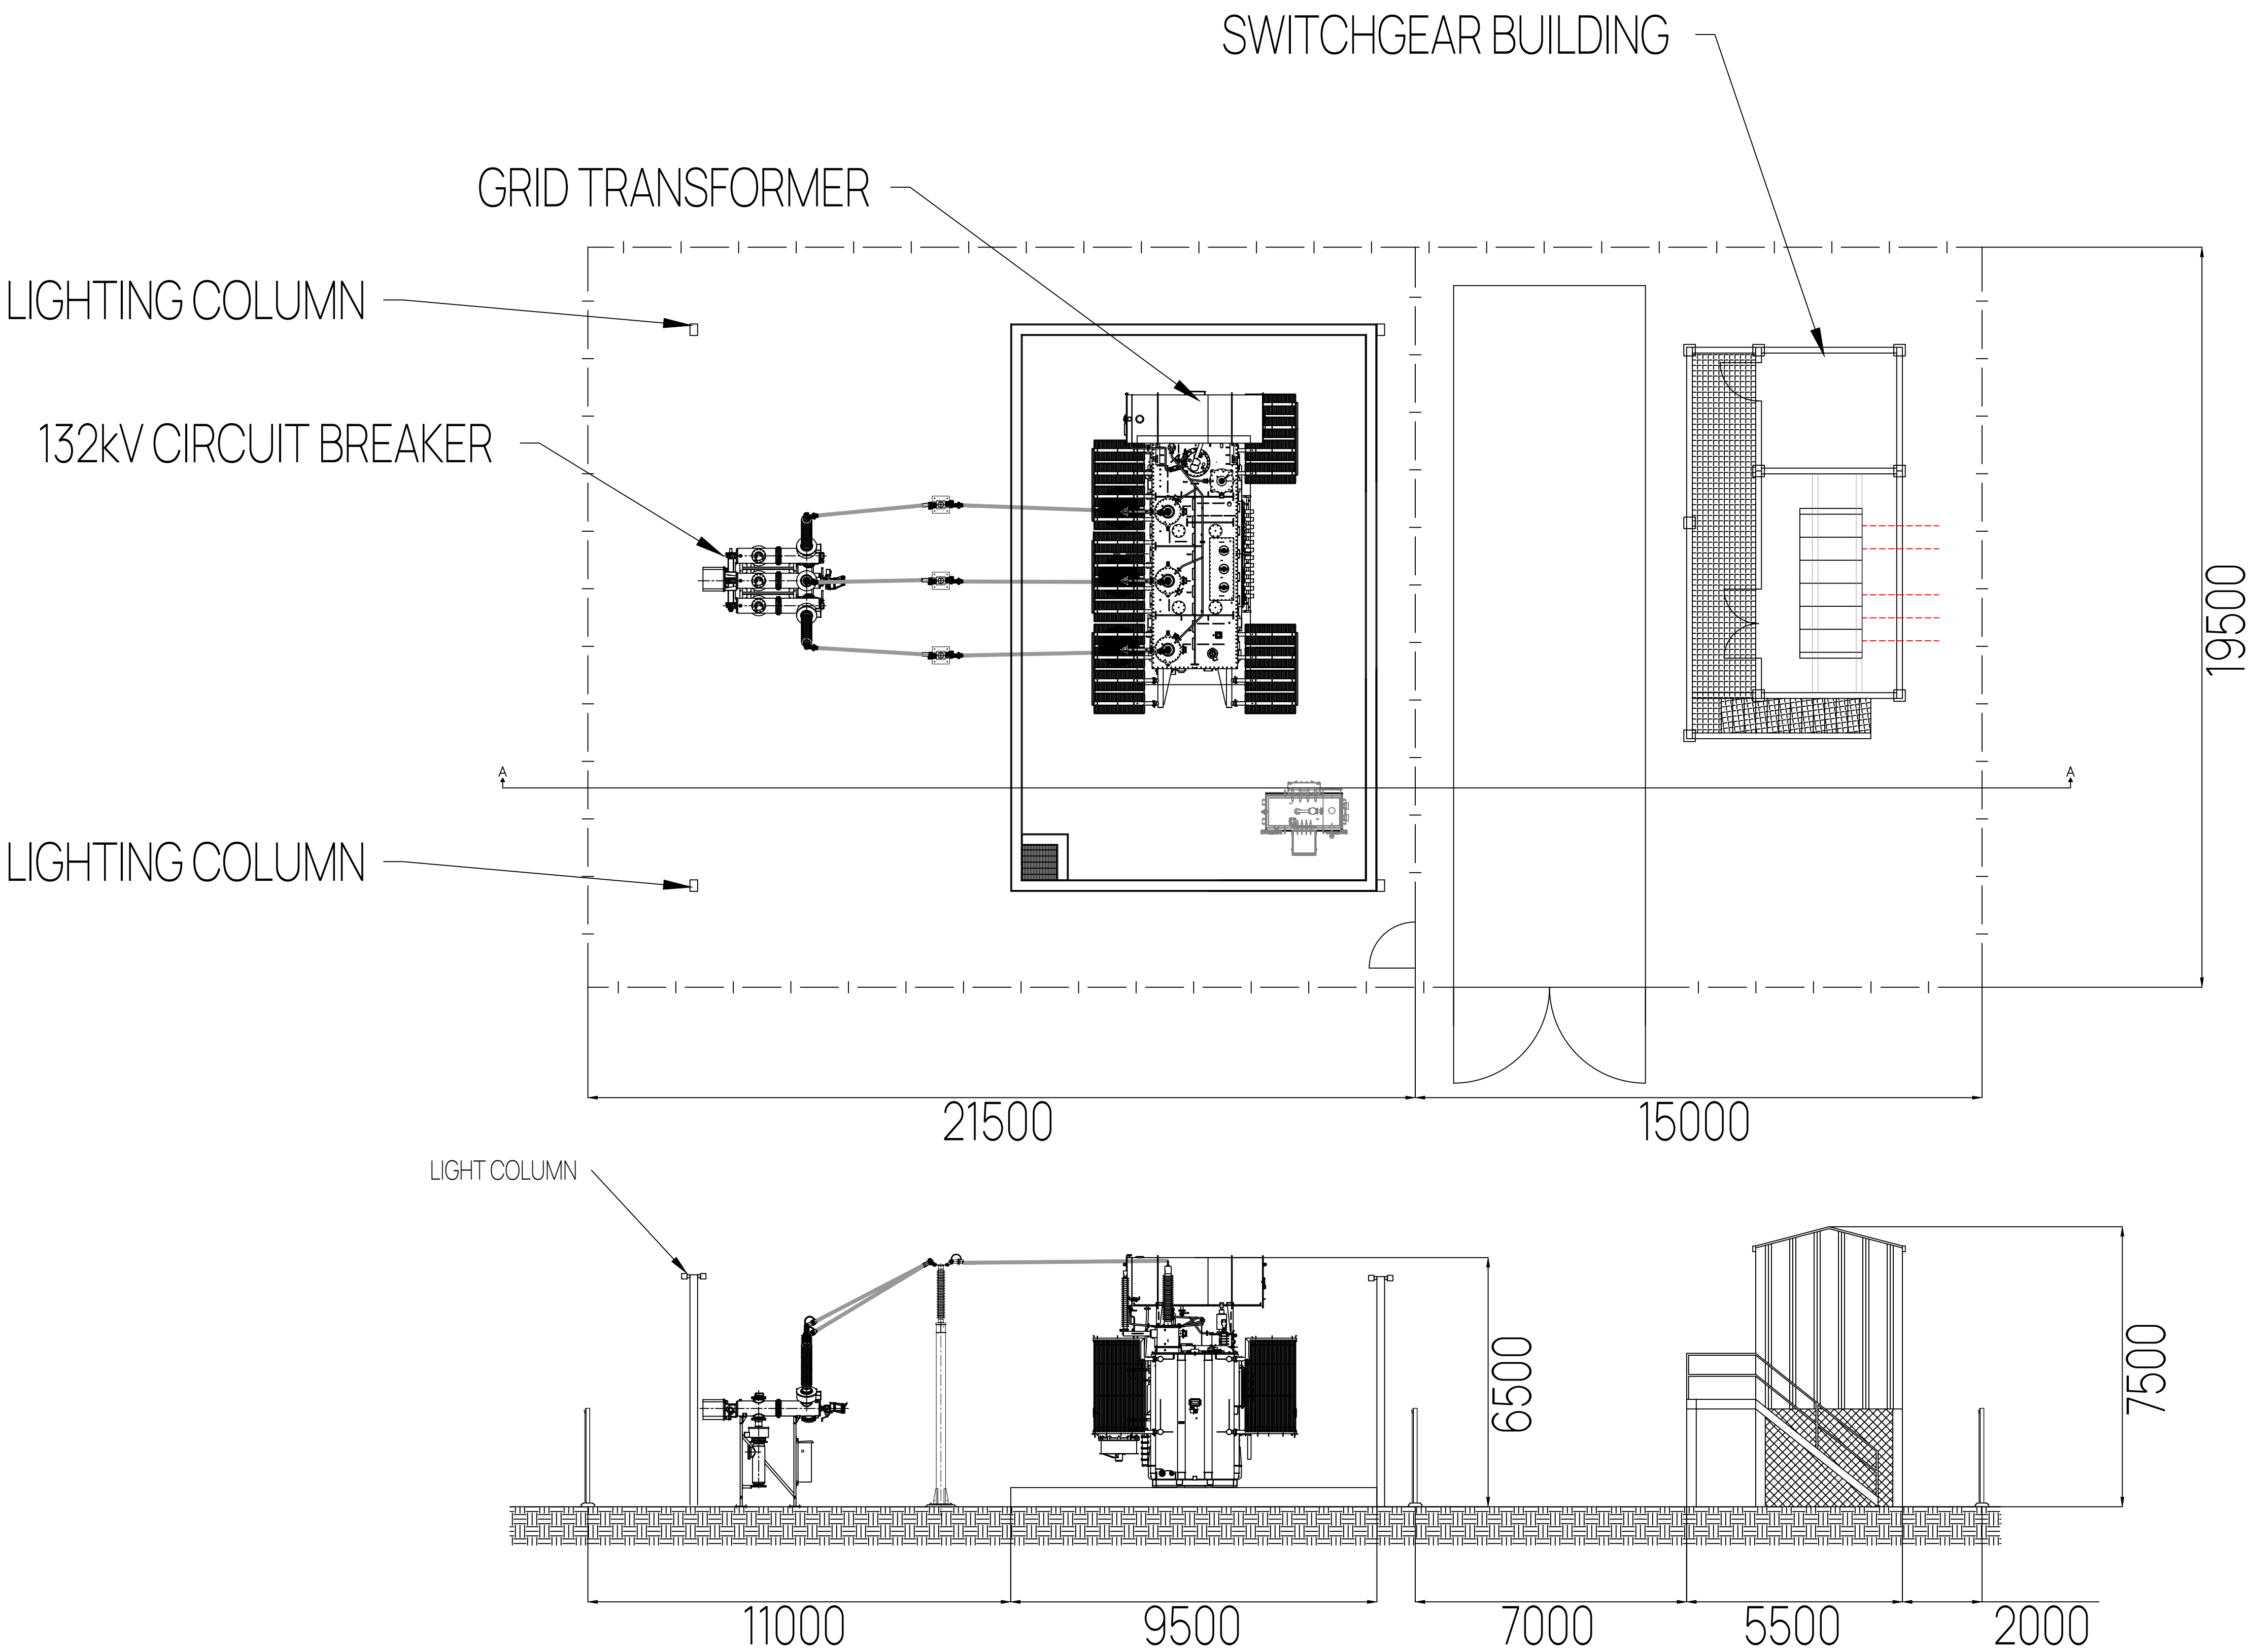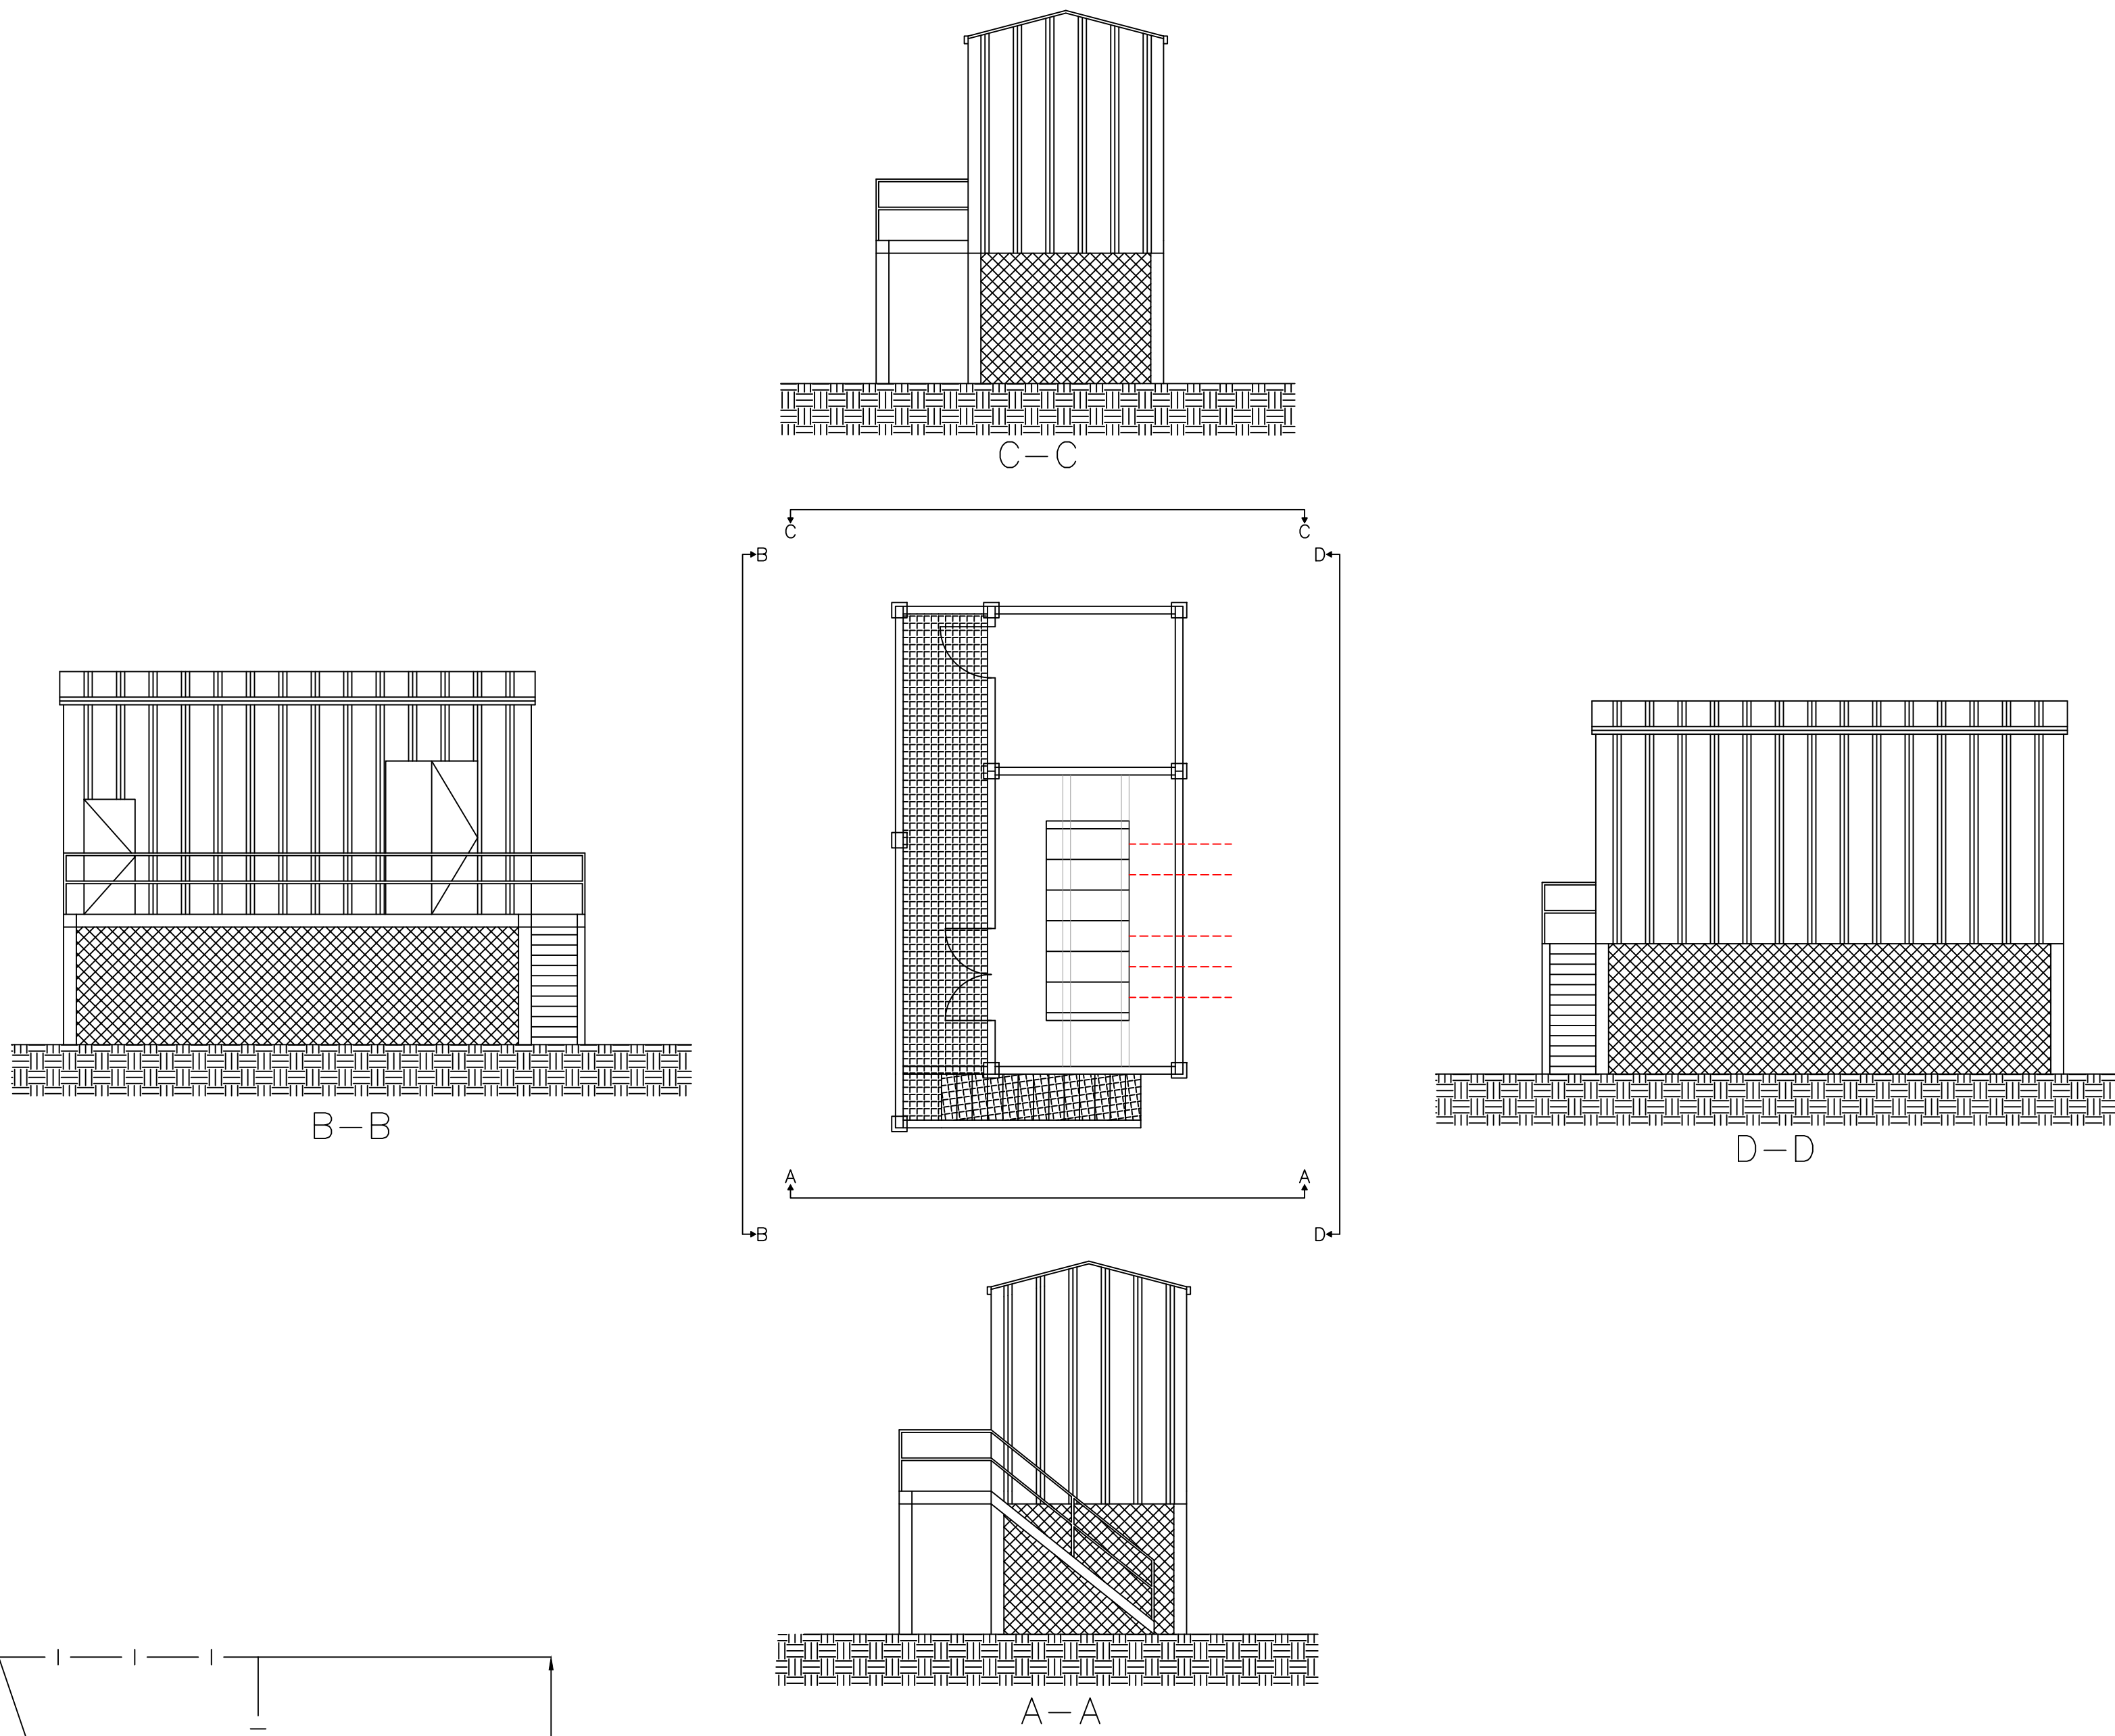


DATE:	16/05/2023
PROJECT TITLE:	400kV ESS
DRAWING TITLE:	132kV Substation Layout
DRAWING NUMBER:	28
SCALE:	1:100
PAGE SIZE:	A0
DRAWN BY:	PAE
APPROVED BY:	MAH

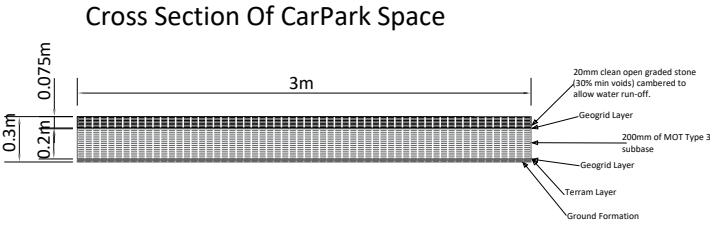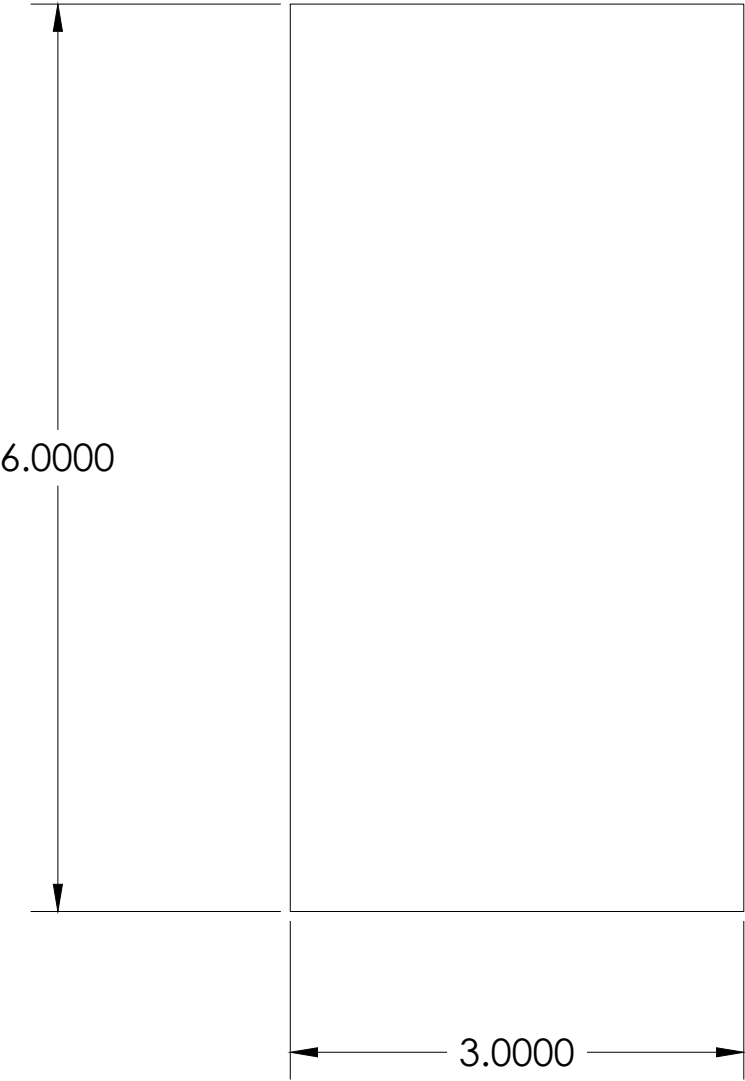


KEY:
Car Parking Details: 3 x 6m




DATE:	15/06/2023
DRAWING TITLE:	Car Parking Details
DRAWING VERSION NUMBER:	29
SCALE:	1:50
PAGE SIZE:	A3
DRAWN BY:	DD
APPROVED BY:	LT

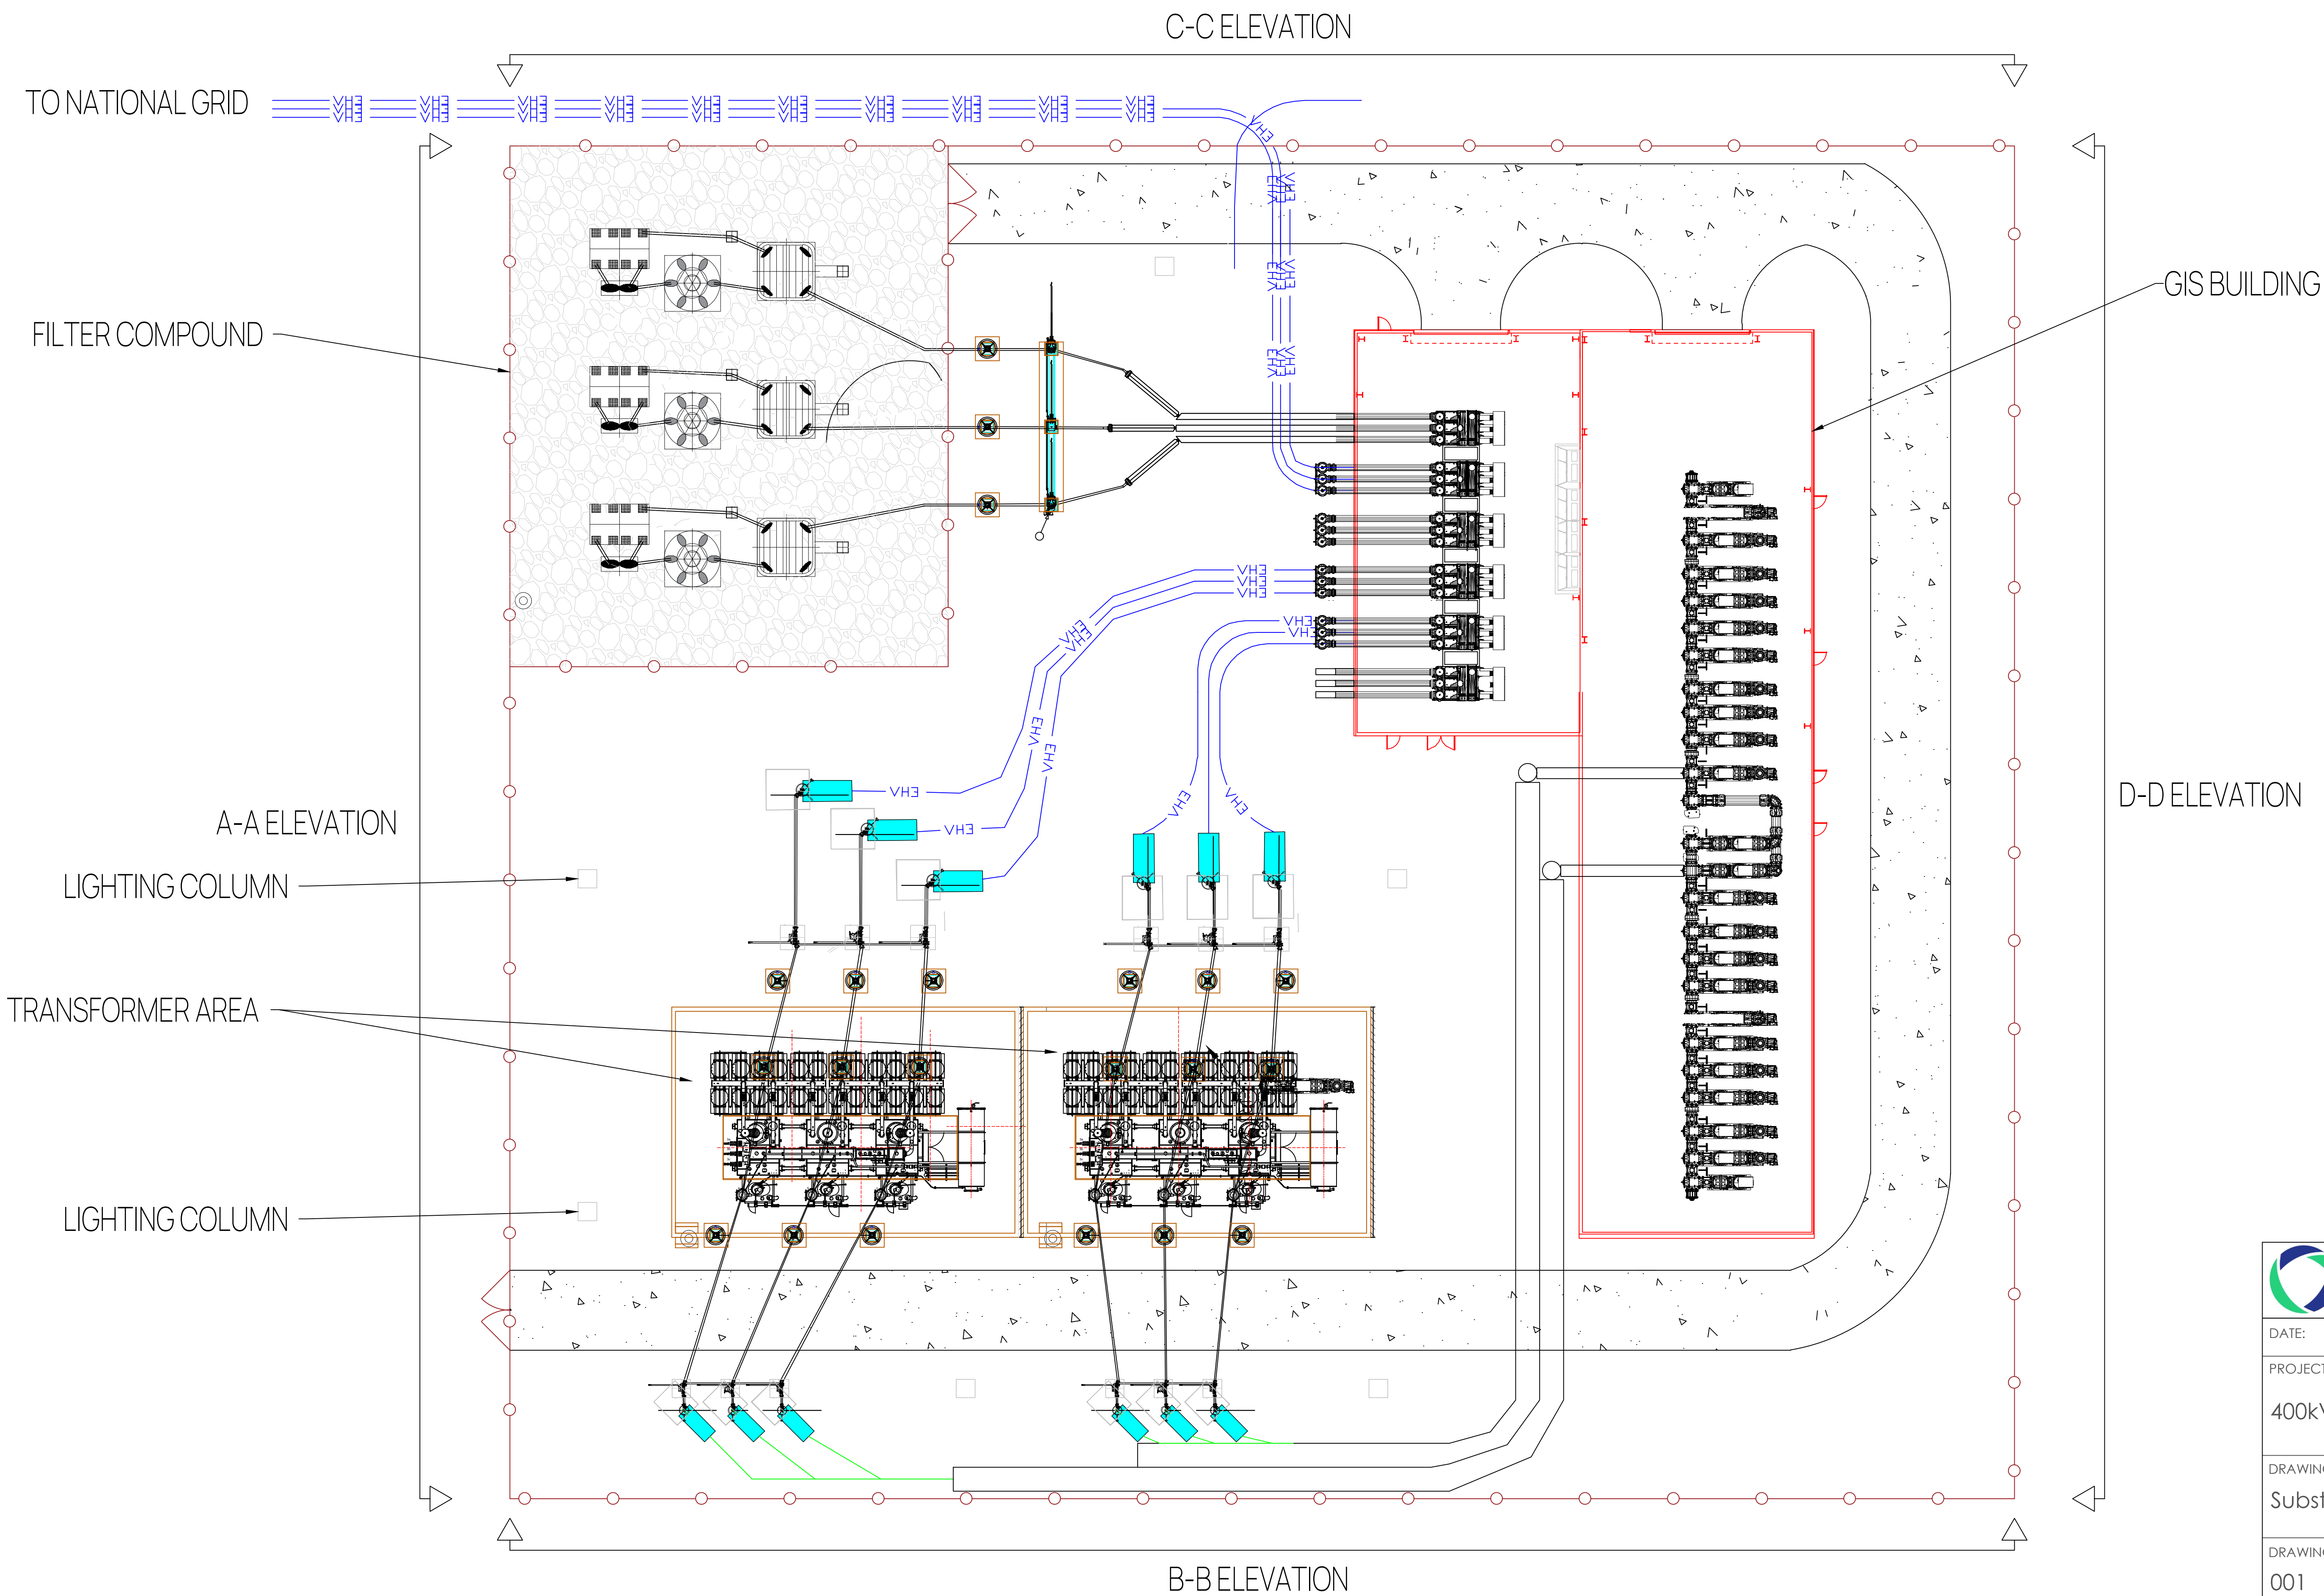

DATE:	16/11/2023
PROJECT TITLE:	400kV ESS
DRAWING TITLE:	Substation Layout
DRAWING VERSION NUMBER:	001
SCALE:	1:200
PAGE SIZE:	A1
DRAWN BY:	PAE
APPROVED BY:	MAH

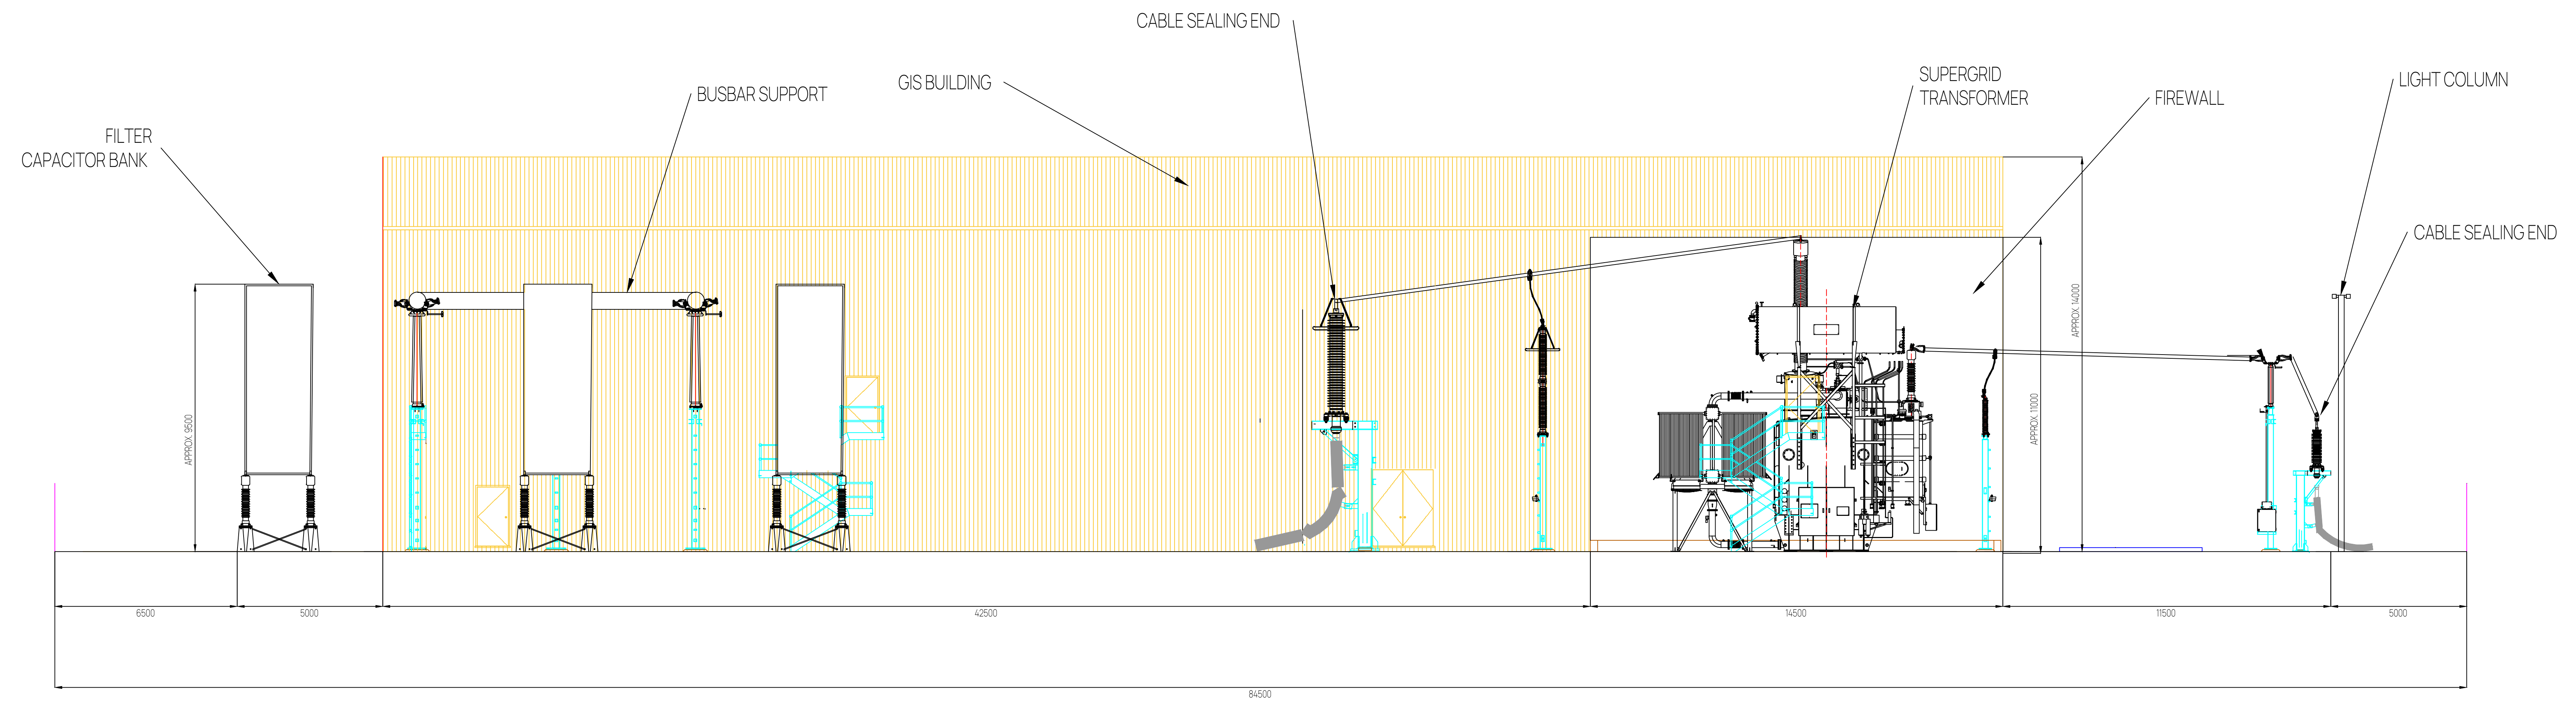


A-A ELEVATION
SCALE 1:100

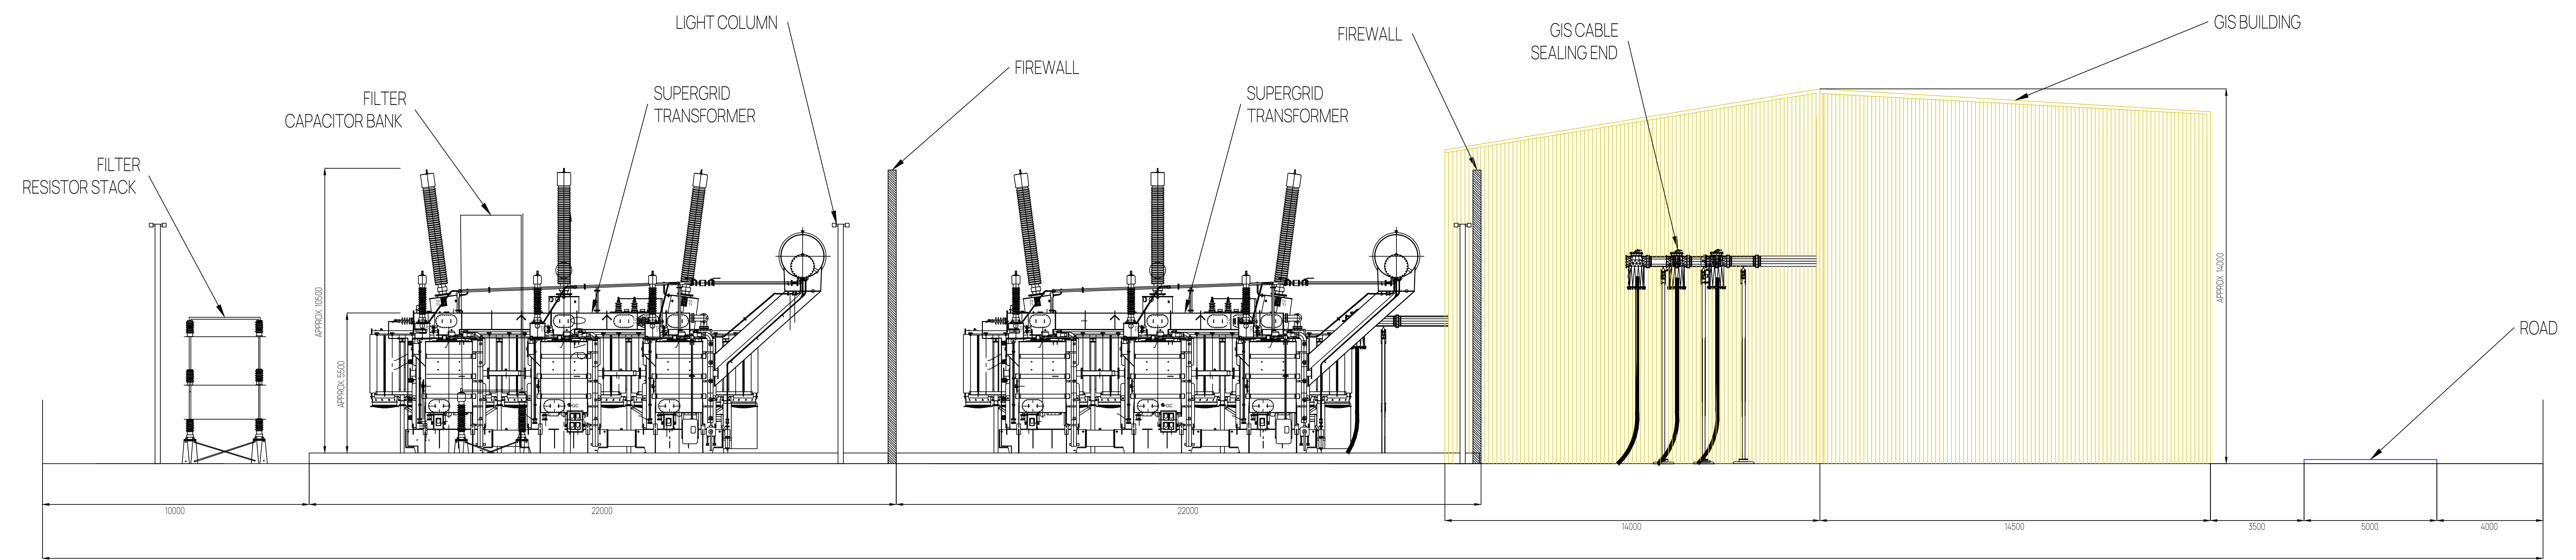


B-B ELEVATION
SCALE 1:100



DATE:	16/11/2023
PROJECT TITLE:	400kV ESS
DRAWING TITLE:	Substation Elevations A & B
DRAWING VERSION NUMBER:	002
SCALE:	1:100
PAGE SIZE:	A0
DRAWN BY:	PAE
APPROVED BY:	MAH

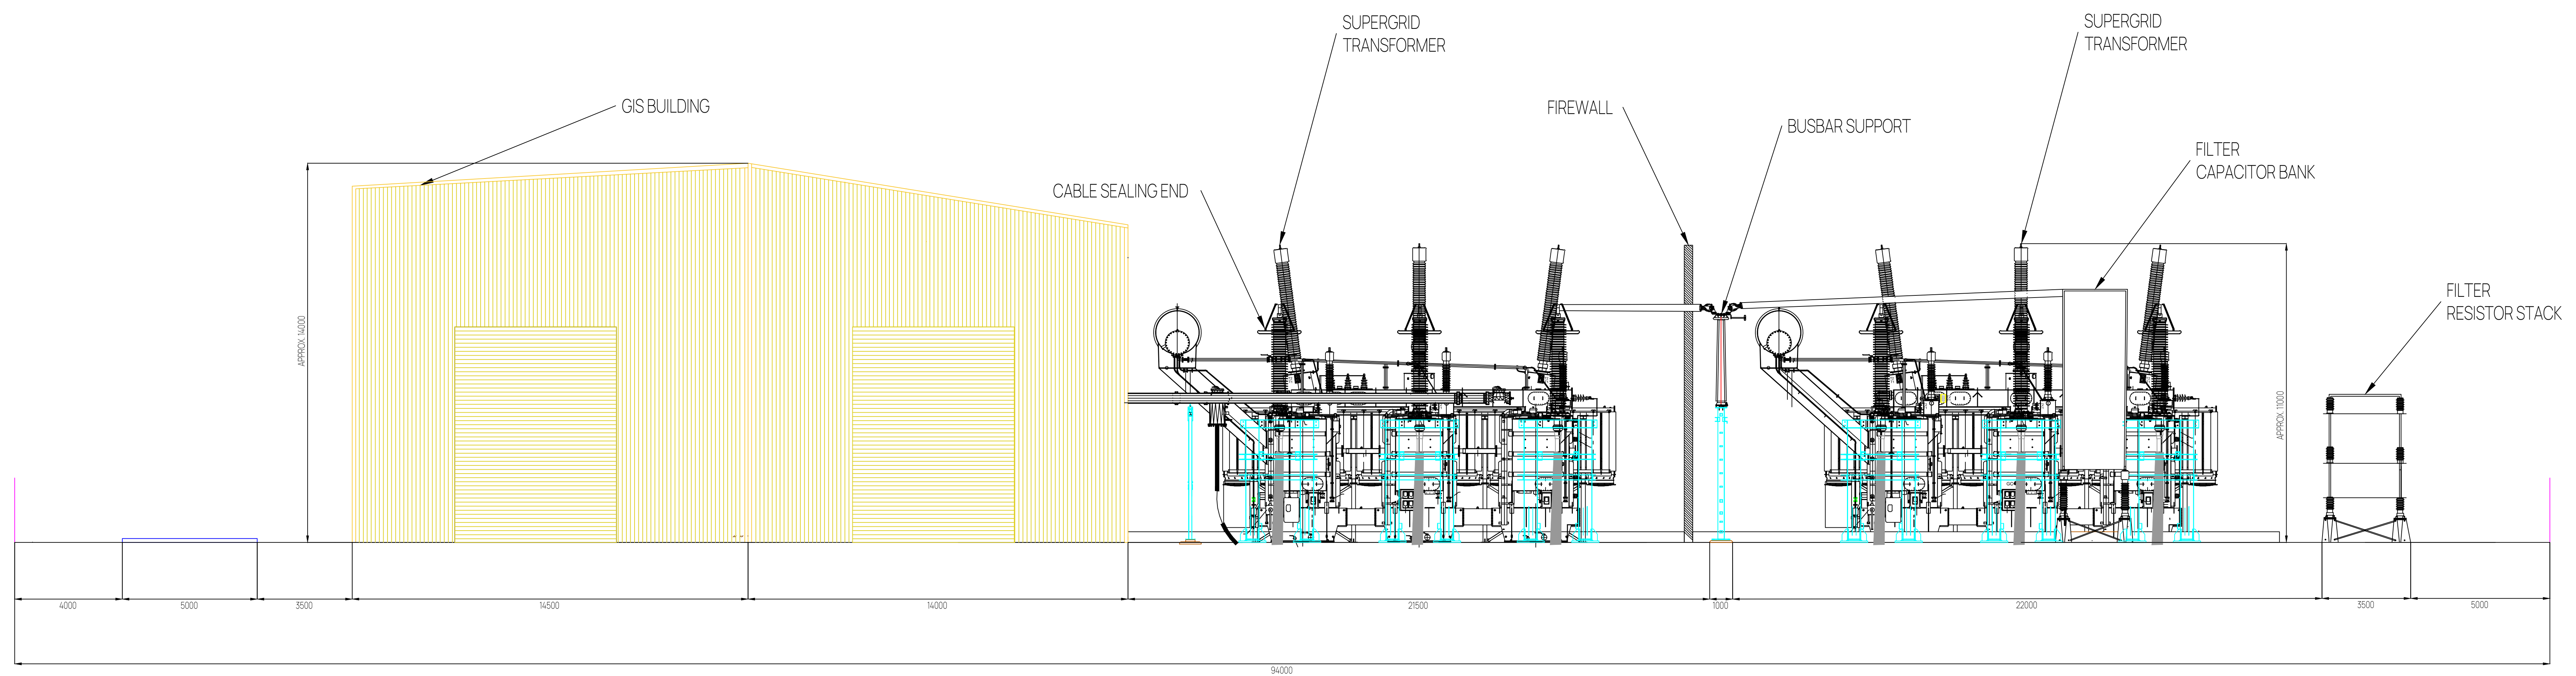

C-C ELEVATION
SCALE 1:100

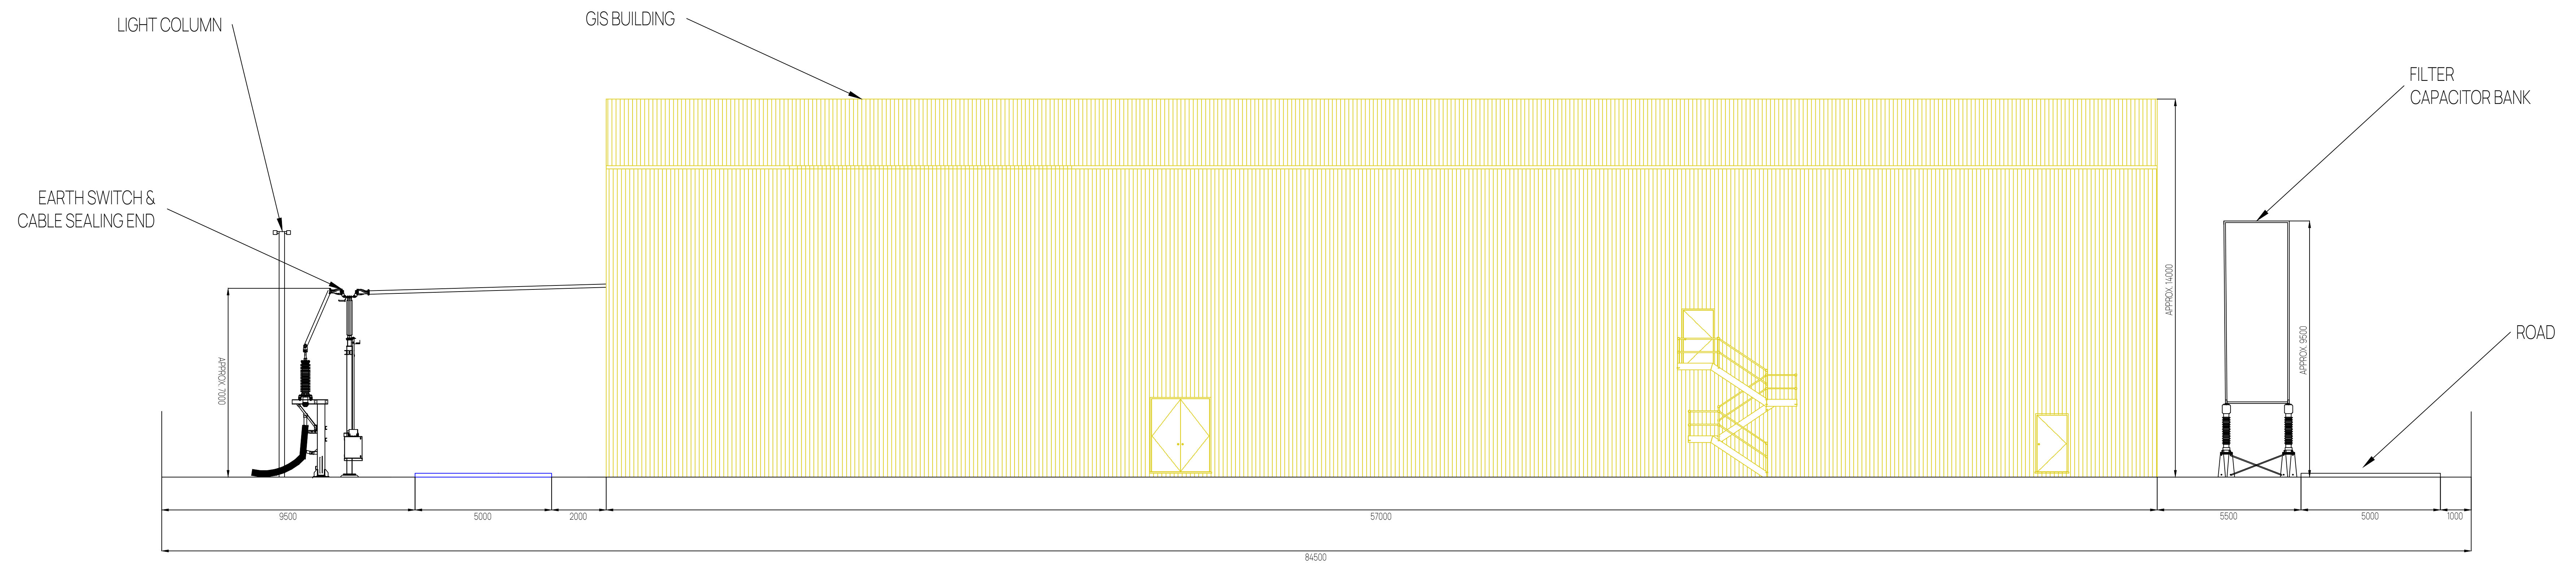

D-D ELEVATION
SCALE 1:100