


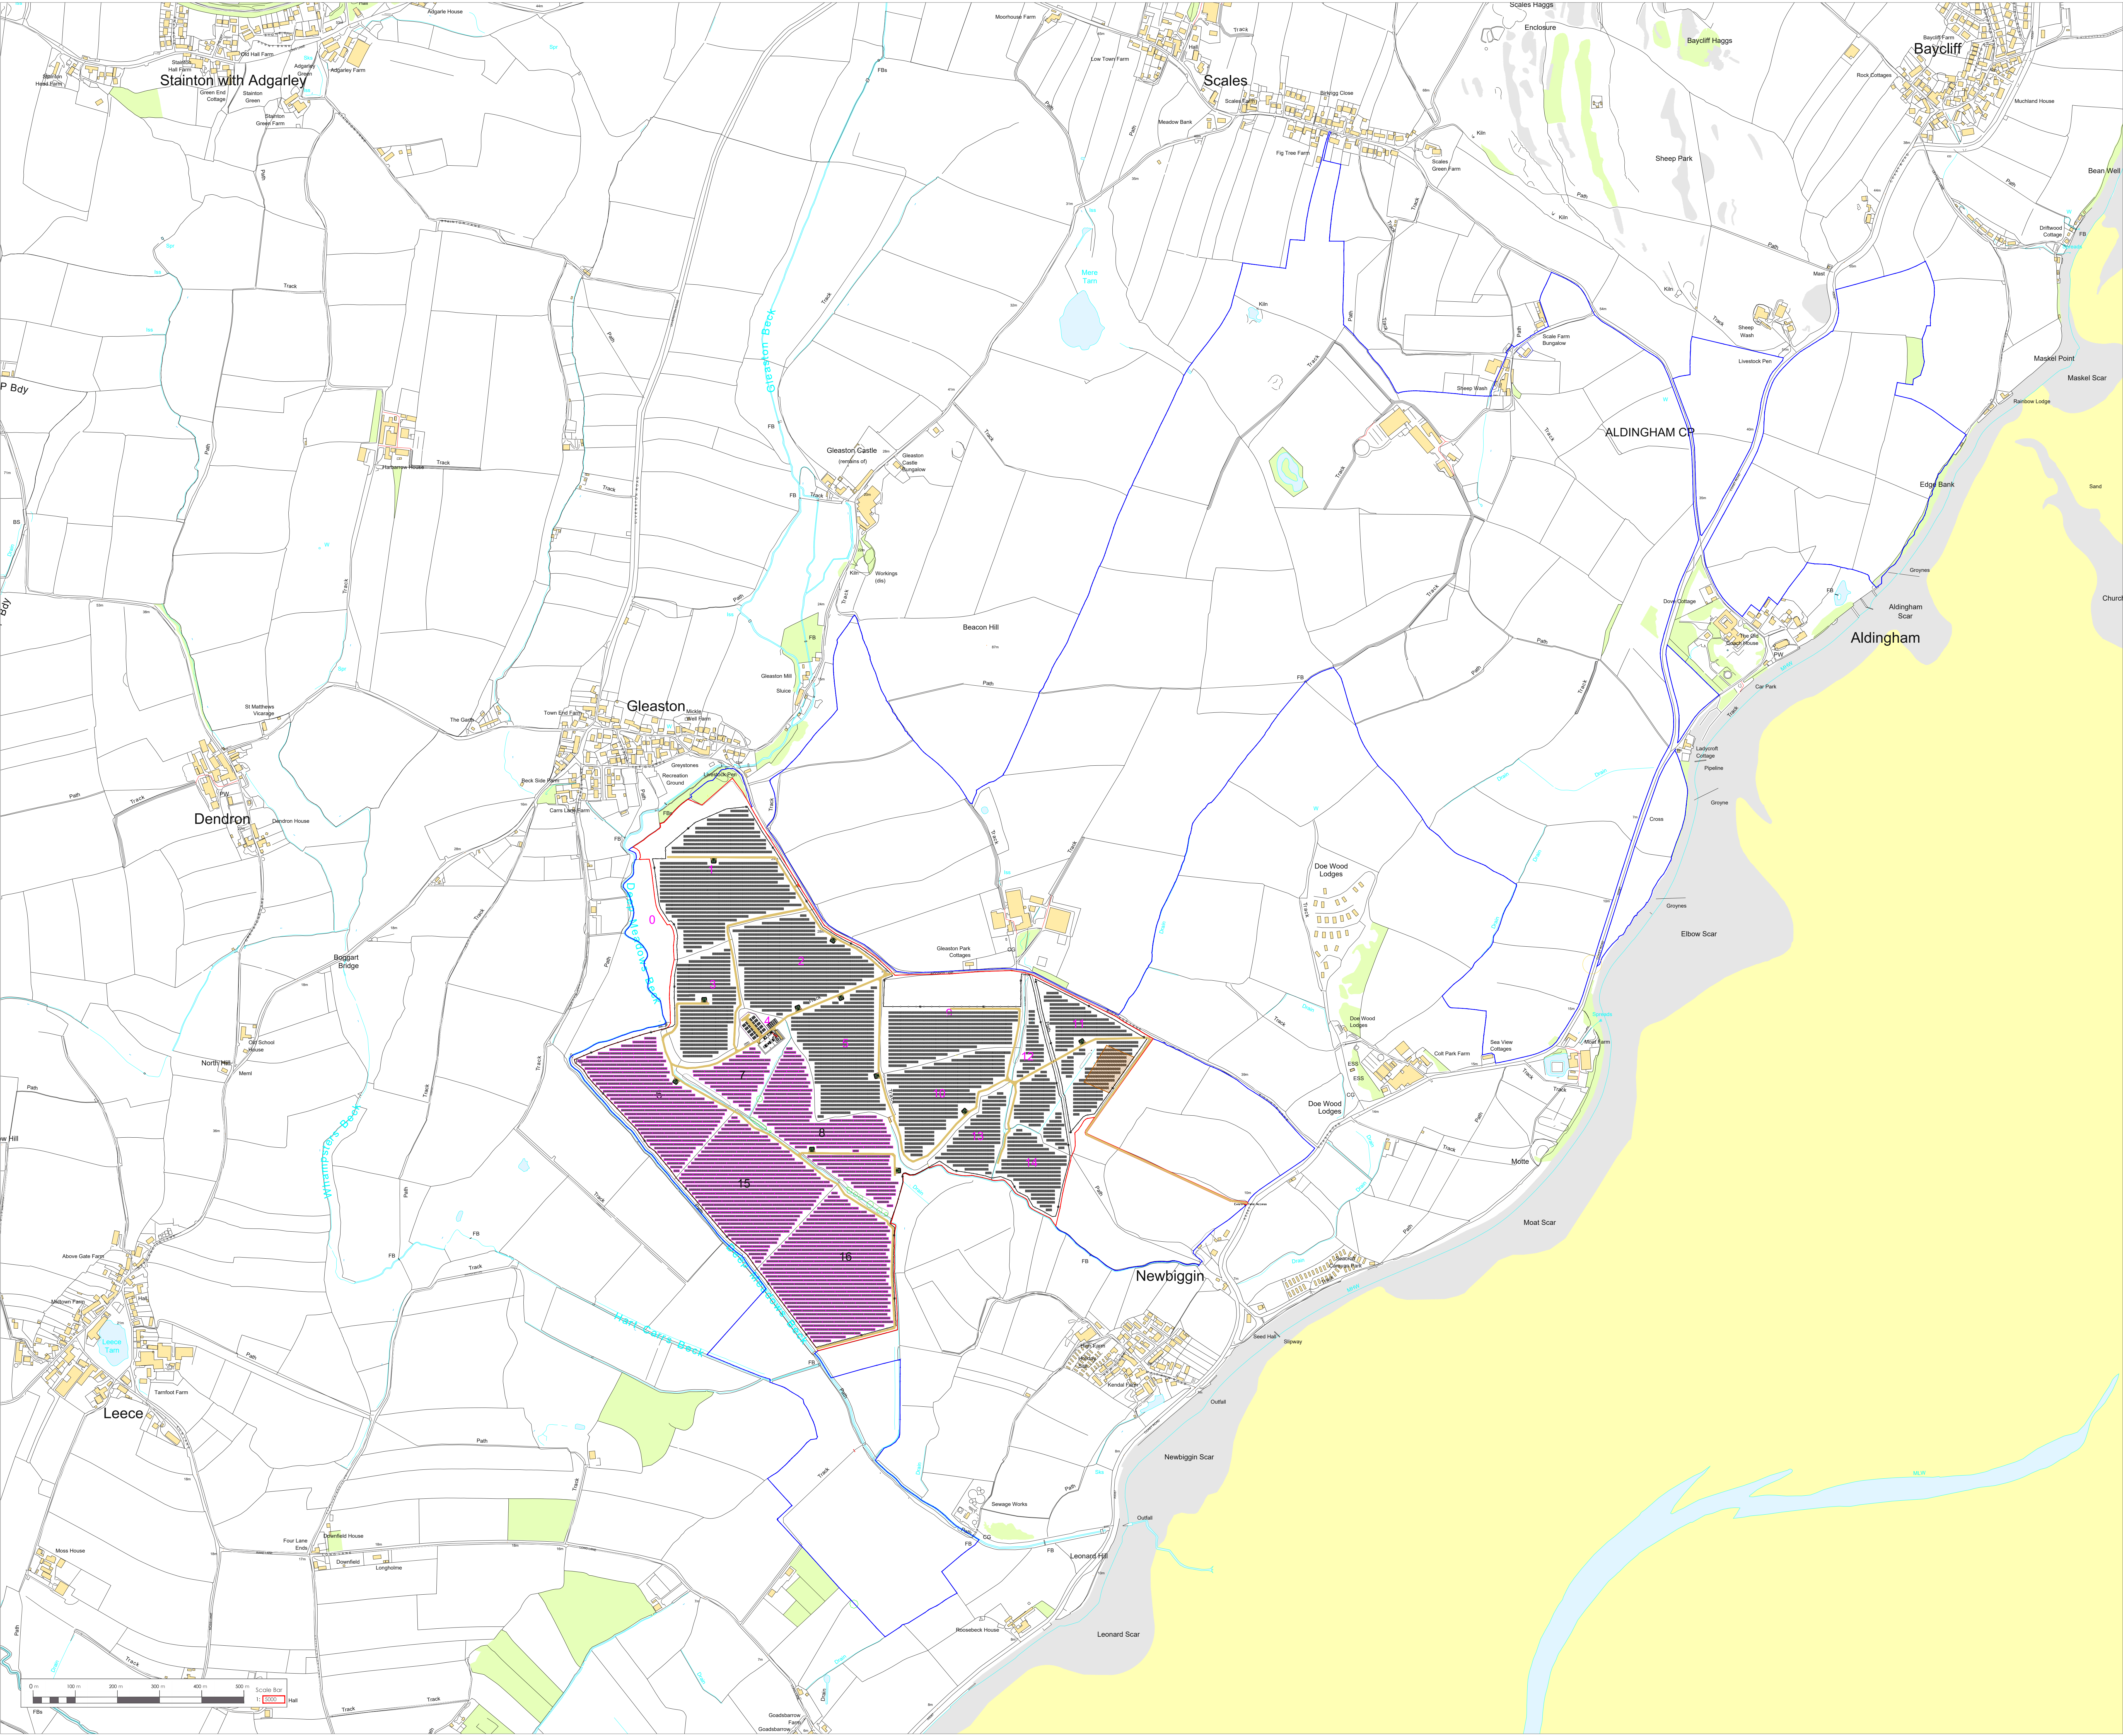

- KEY:
- Development boundary
 - Landowner's Property
 - Panel Type 1
 - Panel Type 2
 - ESS Unit
 - Inverter/Transformer
 - Stock Fencing
 - Palisade Fencing
 - Acoustic Fencing
 - Access Track
 - CCTV
 - Office Container
 - Storage Container
 - Water Container
 - Gate
 - Construction Compound
 - Trees - Existing
 - Parking Spce
 - 132kV Substation



DATE: 04/03/2025

PROJECT TITLE:
Gleaston

DRAWING TITLE:
Planning Layout

DRAWING VERSION NUMBER:
V7

SCALE: 1:5000

PAGE SIZE: A0

DRAWN BY: QR

APPROVED BY: HB