


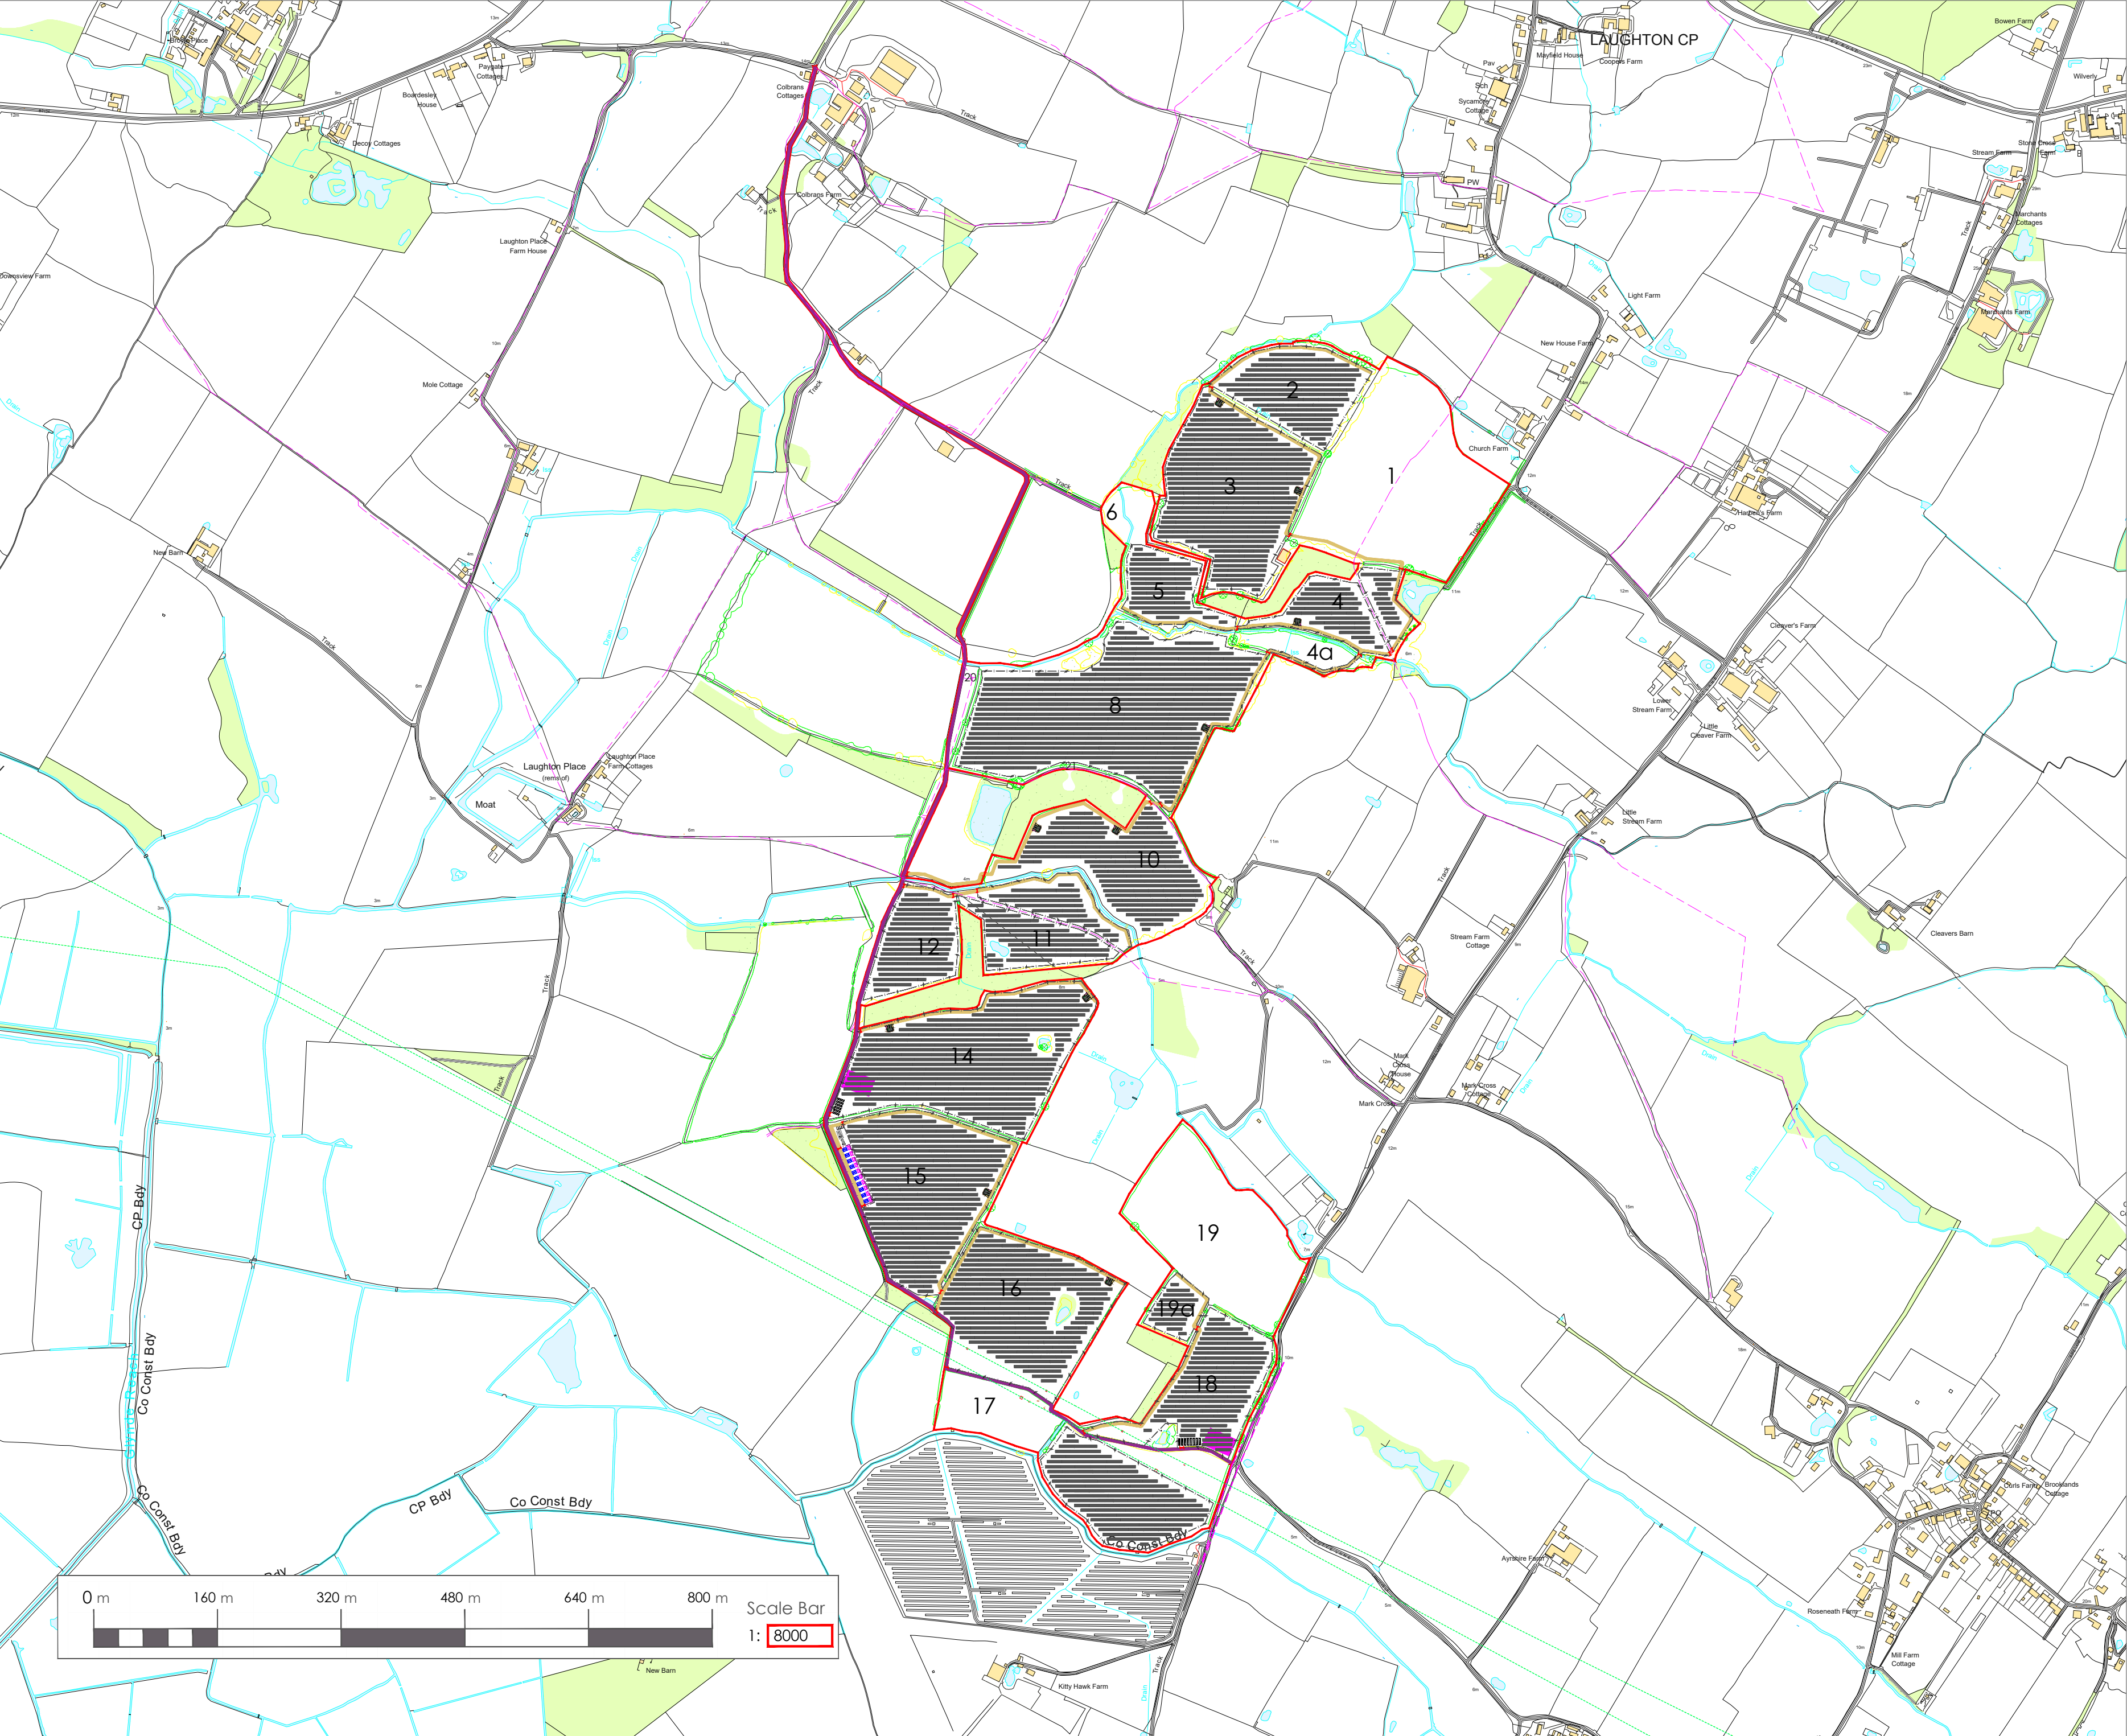

- KEY:
- Development Area
 - PV Panels
 - Energy Storage Unit
 - Water Container
 - Storage Container
 - Office Container
 - DNO Substation
 - Customer Substation
 - Parking Space
 - Stock Fencing
 - Palisade Fencing
 - PROW
 - Proposed Access Track
 - Construction Compound
 - Transformer
 - CCTV
 - Gate



DATE: 14/05/2024

PROJECT TITLE:
Colbrans

DRAWING TITLE:
Layout Plan

DRAWING VERSION NUMBER:
V7

SCALE: 1:8000

PAGE SIZE: A2

DRAWN BY: QR

APPROVED BY: LT